


AS BUILD HOUSE

LOCATION MAP

SITE

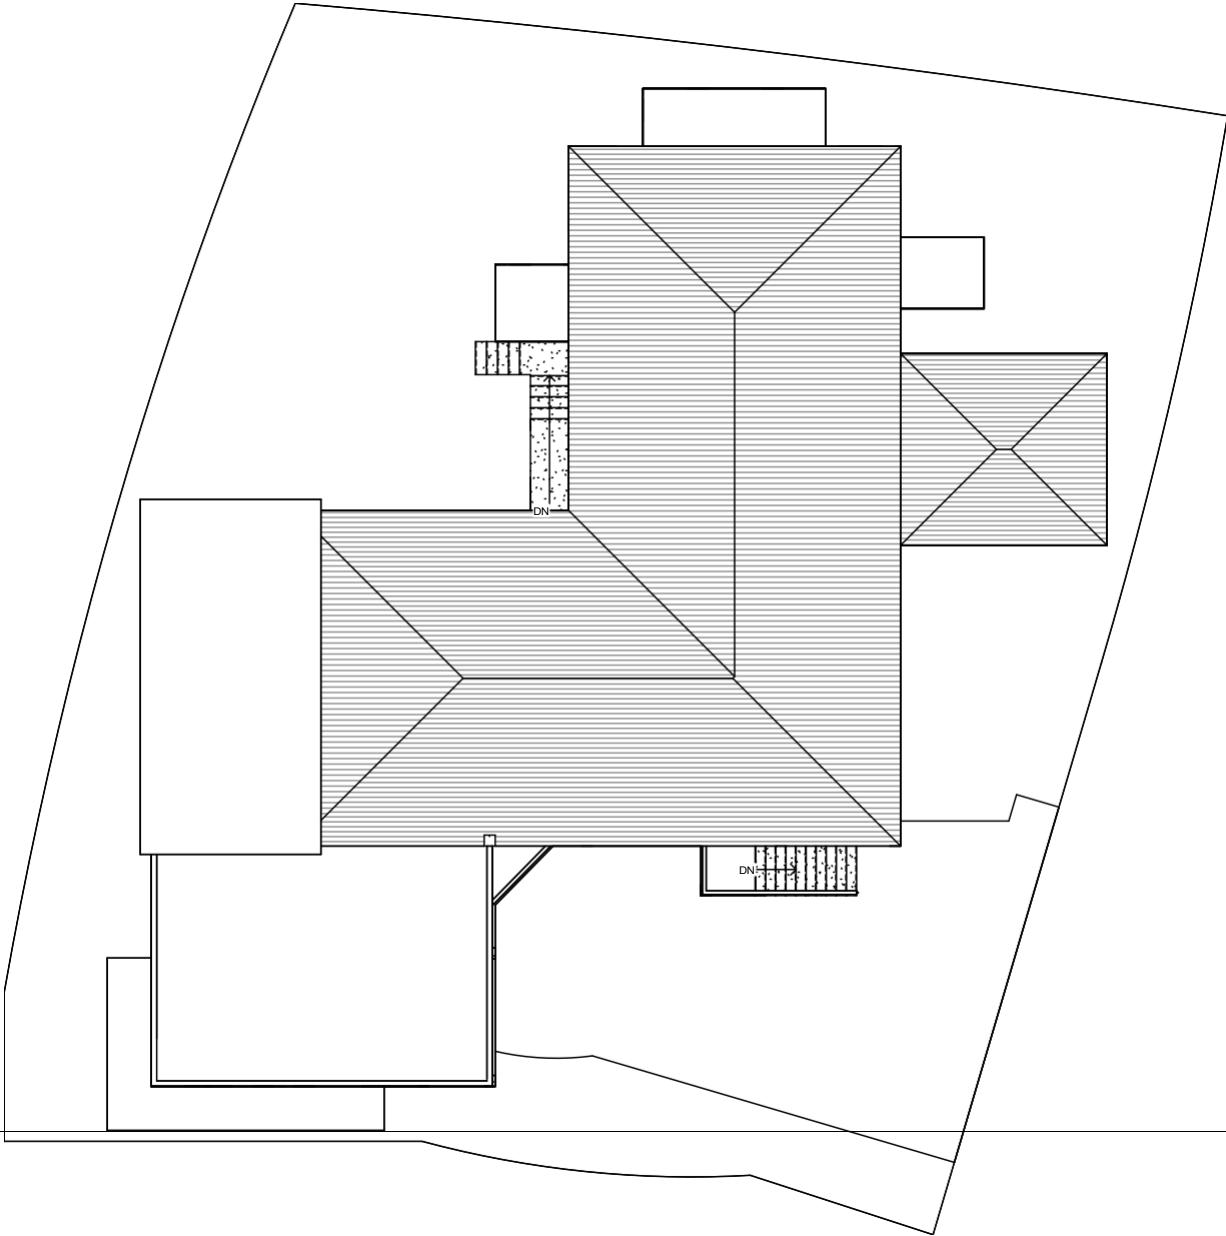

CAD DRAFTERS

<https://caddrafters.us/>
4024 Coleman Ave. San Diego, CA 92110
Voice: +1 (646) 971-7555

THESE DRAWINGS AND SPECIFICATIONS ARE FOR SERVICES OF CONSTRUCTION AND SHALL REMAIN THE PROPERTY OF CAD DRAFTERS WHERE THE PROJECT FOR WHICH THEY ARE MADE IS LOCATED OR NOT. THESE DRAWINGS AND SPECIFICATIONS SHALL NOT BE REPRODUCED OR USED BY ANY PERSON OR ENTITY ON OTHER PROJECTS WITHOUT PERMISSION OF CAD DRAFTERS. COPYRIGHT © 2023

STAMP

Guest House

Crocus Hill Old Court House Road Anguilla 2640

REVISION DATE

ISSUE DATES

TYPE	DATE
OWNER REVIEW SET	08/12/25
DRAWN BY	SA
CHECKED BY	SA
PROJECT NUMBER	
6024-03	
DATE	
06/12/25	

[illegible]



CAD DRAFTERS
<https://caddrafters.us/>

4024 Coleman Ave, San Diego, CA,
92110
Voice: +1 (646) 971-7555

THESE DRAWINGS AND SPECIFICATIONS ARE FOR
SERVICES OF CONSTRUCTION AND SHALL REMAIN THE
PROPERTY OF CAD DRAFTERS WHETHER THE PROJECT
FOR WHICH THEY ARE MADE IS EXECUTED OR NOT.
THESE DRAWINGS AND SPECIFICATIONS SHALL NOT BE
REFERRED OR USED BY ANY PERSON OR ENTITY ON OTHER
PROJECTS WITHOUT PERMISSION OF CAD DRAFTERS
COPYRIGHT © 2023

1043

Guest House

Crocus Hill Old Court House Road Anguilla 2640

[illegible]

ISSUE DATES	
TYPE	DATE
OWNER REVIEW SET	06/12/25

DRAWN BY	SA
CHECKED BY	SA

PROJECT NUMBER:

6024-03

DATE:
06/12/25

SHEET TITLE:

PLAN (R-1)





CAD DRAFTERS
<https://caddrafters.us/>

4024 Coleman Ave, San Diego, CA,
92110
Voice: +1 (646) 971-7555

THESE DRAWINGS AND SPECIFICATIONS ARE FOR SERVICES OF CONSTRUCTION AND SHALL REMAIN THE PROPERTY OF CAD DRAFTERS WHETHER THE PROJECT FOR WHICH THEY ARE MADE IS EXECUTED OR NOT. THESE DRAWINGS AND SPECIFICATIONS SHALL NOT BE REFERRED OR USED BY ANY PERSON OR ENTITY ON OTHER PROJECTS WITHOUT PERMISSION OF CAD DRAFTERS
COPYRIGHT © 2023

STAMP

Guest House

Crocus Hill Old Court House Road Anguilla 2640

[illegible]

ISSUE DATES	
TYPE	DATE
OWNER REVIEW SET	06/12/25

LOBBY

DRAWN BY
CHECKED BY
PROJECT NUMBER
6024-03
DATE
06/12/25
SHEET TITLE

SA
S.
A

1 Second Floor
3/8" = 1'-0"

PLAN (RDC)

SHEET NUMBER

A-102





THESE DRAWINGS AND SPECIFICATIONS ARE FOR SERVICES OF CONSTRUCTION AND SHALL REMAIN THE PROPERTY OF CAD DRAFTERS WHETHER THE PROJECT FOR WHICH THEY ARE MADE IS EXECUTED OR NOT. THESE DRAWINGS AND SPECIFICATIONS SHALL NOT BE REFERRED OR USED BY ANY PERSON OR ENTITY ON OTHER PROJECTS WITHOUT PERMISSION OF CAD DRAFTERS COMPANY INC. ©2020.

Guest House

Crocus Hill Old Court House Road Anquilla 2640

REVISION DATE											
Date											
Description											
No.											
ISSUE DATES											
TYPE						DATE					
OWNER REVIEW SET						9/9/2025					
DRAWN BY						SA					
CHECKED BY						SA					
PROJECT NUMBER:											
6024-03											
DATE:											
06/12/25											

SHEET TITLE

PLAN (R+1)

SHEET NUMBER

A-103

1 Third Floor
3/8" = 1'-0"



Guest House	
-------------	--


Crocus Hill Old Court House Road Anguilla 2640

[illegible]


ISSUE DATES	
TYPE	DATE
OWNER REVIEW SET	06/12/25

DRAWN BY	SA
CHECKED BY	SA

PROJECT NUMBER:
6024-03
DATE:
06/12/25
SHEET TITLE:
Elevation 01 & 02

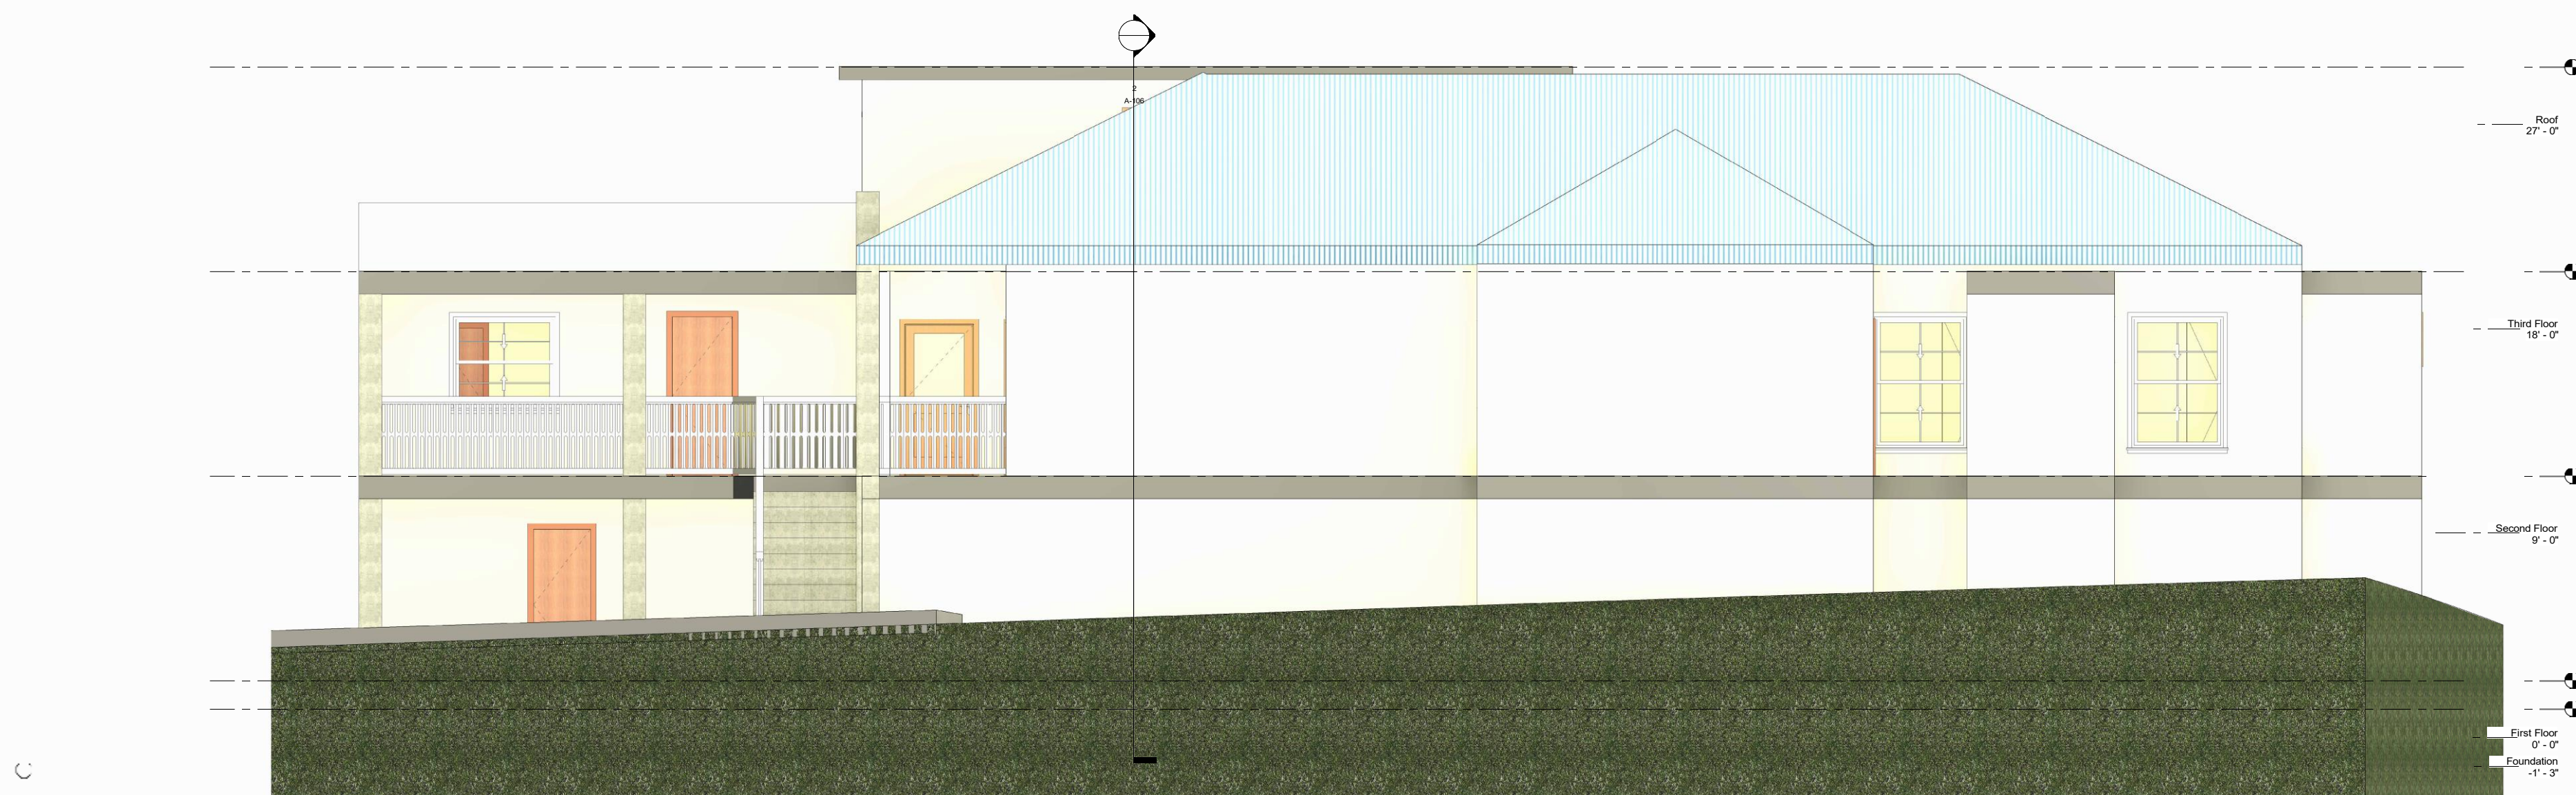

1 $\frac{\text{East}}{3/8} = 1'-0"$

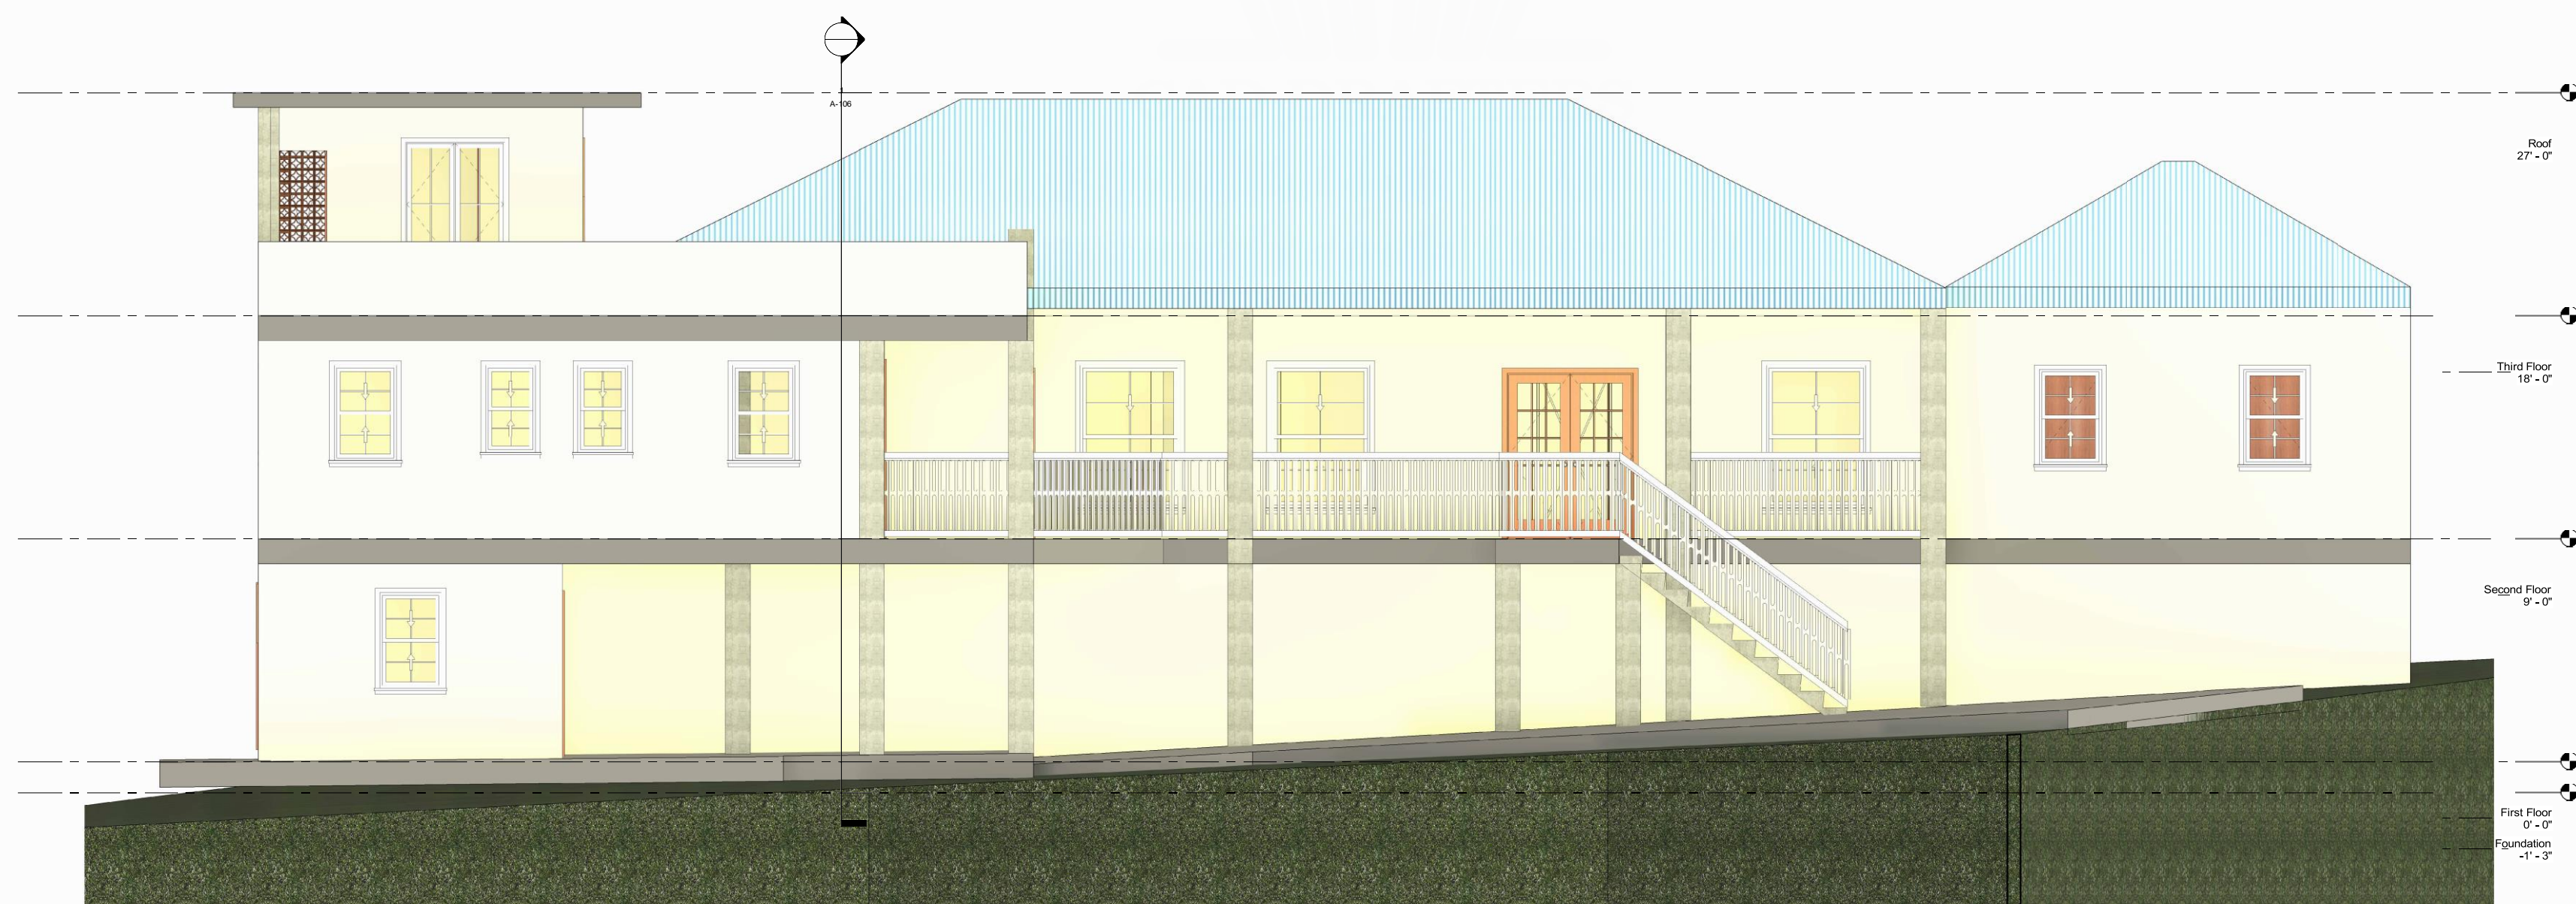

2 $\frac{\text{South}}{3/8" = 1'-0"}$





<https://cad.drafters.us/>

4024 Coleman Ave, San Diego, CA,
92110
Voice: +1 (646) 971-7555

THESE DRAWINGS AND SPECIFICATIONS ARE FOR SERVICES OF CONSTRUCTION AND SHALL REMAIN THE PROPERTY OF CAD DRAFTERS WHETHER THE PROJECT FOR WHICH THEY ARE MADE IS EXECUTED OR NOT. THESE DRAWINGS AND SPECIFICATIONS SHALL NOT BE REFERRED OR USED BY ANY PERSON OR ENTITY ON OTHER PROJECTS WITHOUT PERMISSION OF CAD DRAFTERS. COPYRIGHT © 2023

STAMP



2

A-106

$$1 \frac{\text{North}}{3/8^{\text{th}} = 1^{\text{st}} - 0^{\text{th}}}$$

_____ — Roof
27' - 0"

_____ Third Floor
18' - 0"

Second Floor
9' - 0"

— — — First Floor
0' - 0"

_____ Foundation
-1' - 3"

Roof
27' - 0"

_____ Third Floor
18' - 0"

Second Floor
9' - 0"

_____ First Floor
0' - 0"

_____ Foundation
-1' - 3"

Guest House

Crocus Hill Old Court House Road Anguilla 2640

REVISION DATE

[illegible]

ISSUE DATES

TYPE

OWNER REVIEW SET

DRAWN BY


CHECKED BY _____

PROJECT NUMBER:

024-03

DATE: 06/12/25

10/12/20

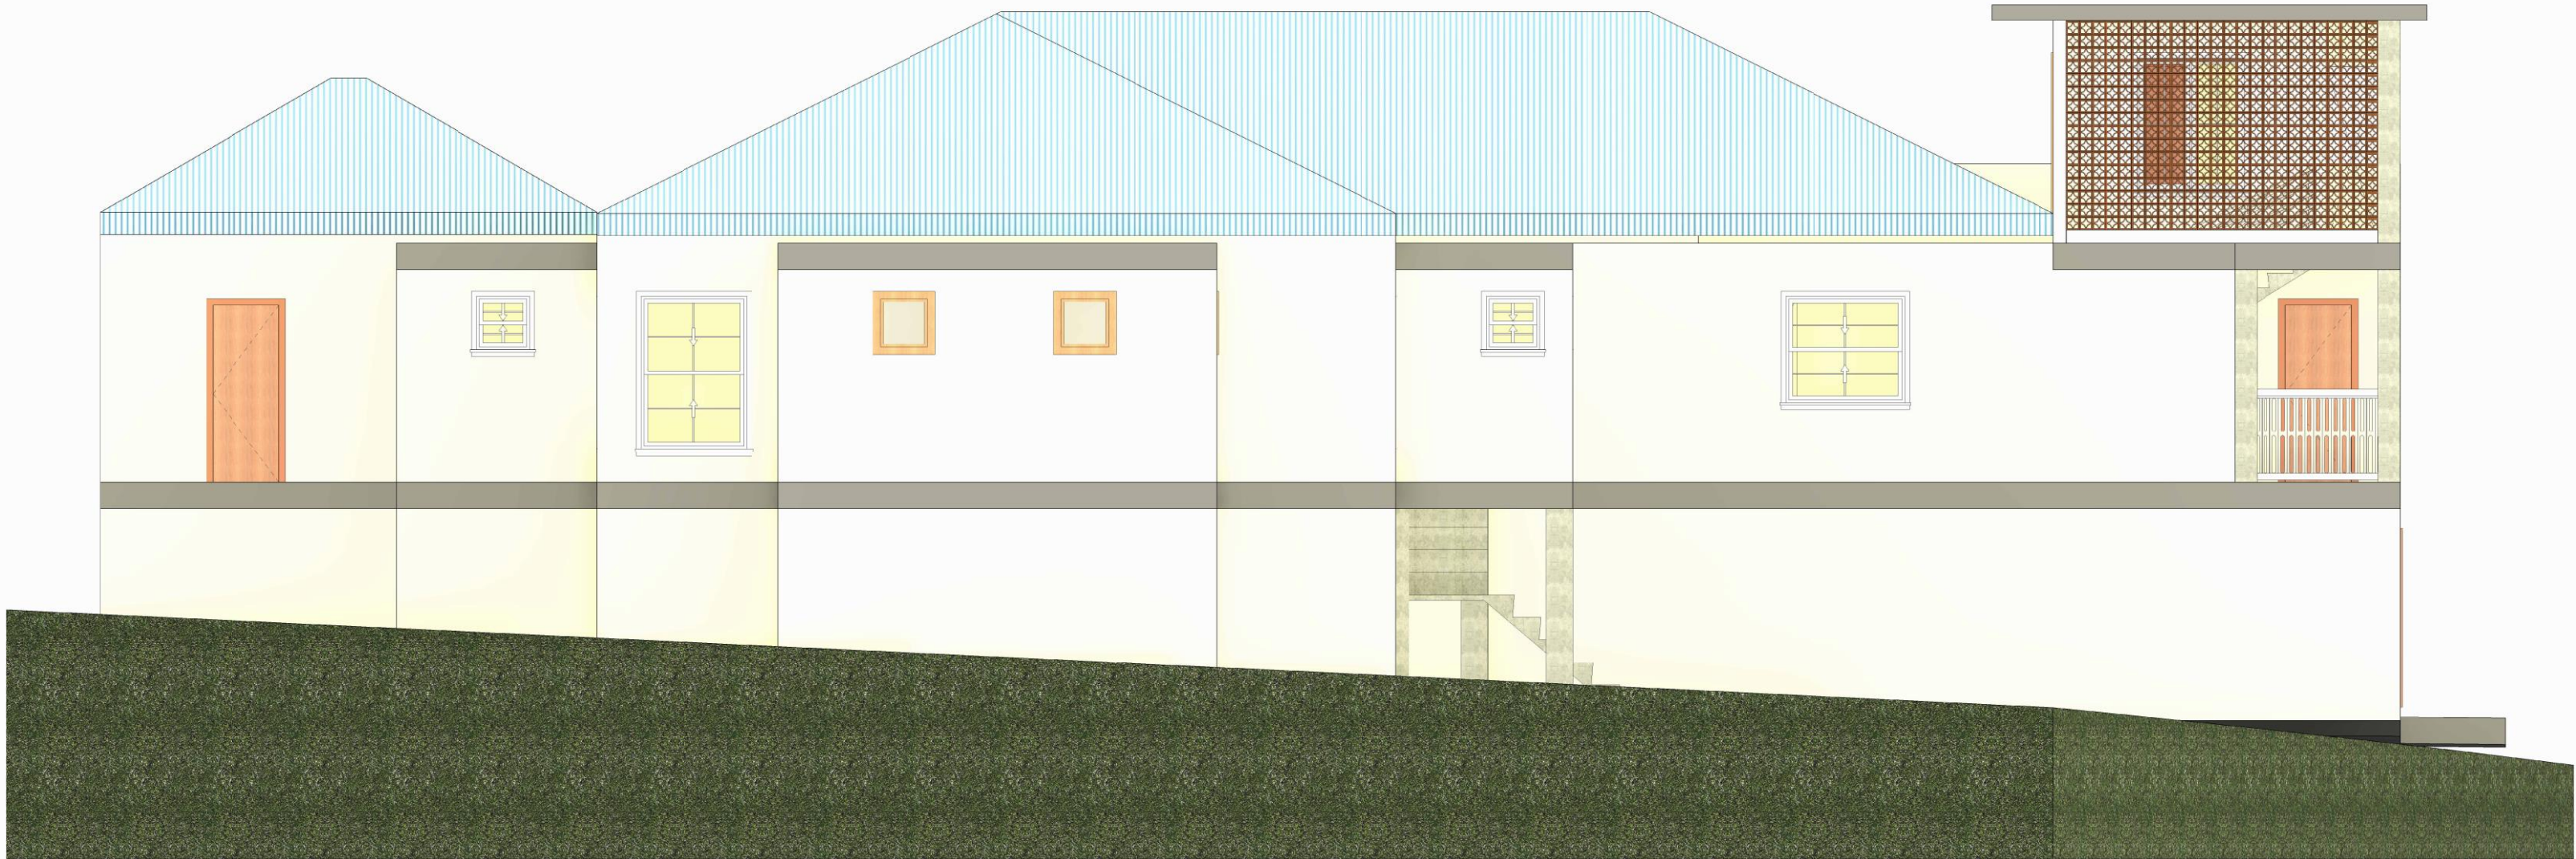



<https://caddrafters.us/>

4024 Coleman Ave, San Diego, CA,
92110
Voice: +1 (646) 971-7555

THESE DRAWINGS AND SPECIFICATIONS ARE FOR SERVICES OF CONSTRUCTION AND SHALL REMAIN THE PROPERTY OF CAD DRAFTERS WHETHER THE PROJECT FOR WHICH THEY ARE MADE IS EXECUTED OR NOT. THESE DRAWINGS AND SPECIFICATIONS SHALL NOT BE REFERRED OR USED BY ANY PERSON OR ENTITY ON OTHER PROJECTS WITHOUT PERMISSION OF CAD DRAFTERS. COPYRIGHT © 2023

STAMP

Guest House

Crocus Hill Old Court House Road Anguilla 2640

[illegible]

ISSUE DATES	
TYPE	DATE
OWNER REVIEW SET	06/12/25

DRAWN BY SA
CHECKED BY SA
PROJECT NUMBER:
6024-03
DATE:
06/12/25

1 Section 1
3/8" = 1'-0"



1
A-106

2
A-106

A-106

Roof
27' - 0"

____ Third Floor
18' - 0"

Second Floor
9' - 0"

First Floor
0' - 0"

Foundation
-1' - 3"

Roof
27' - 0"

_____ Third Floor
18' - 0"

Second Floor
9' - 0"

_____ First Floor
0' - 0"

Foundation
-1' - 3"

