



PROJECT:
HCA - LEE'S SUMMIT MEDICAL
CENTER
2100 SE BLUE PKWY LEE'S
SUMMIT, MO 64063







TITLE:
METAL SHOP DRAWINGS

CONSULTANT:

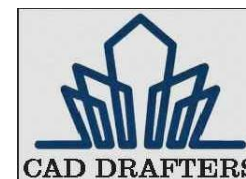




Contact
+1 (646) 971-7555
info@caddrafters.us
4024 Coleman Ave, San Diego, CA, 92110

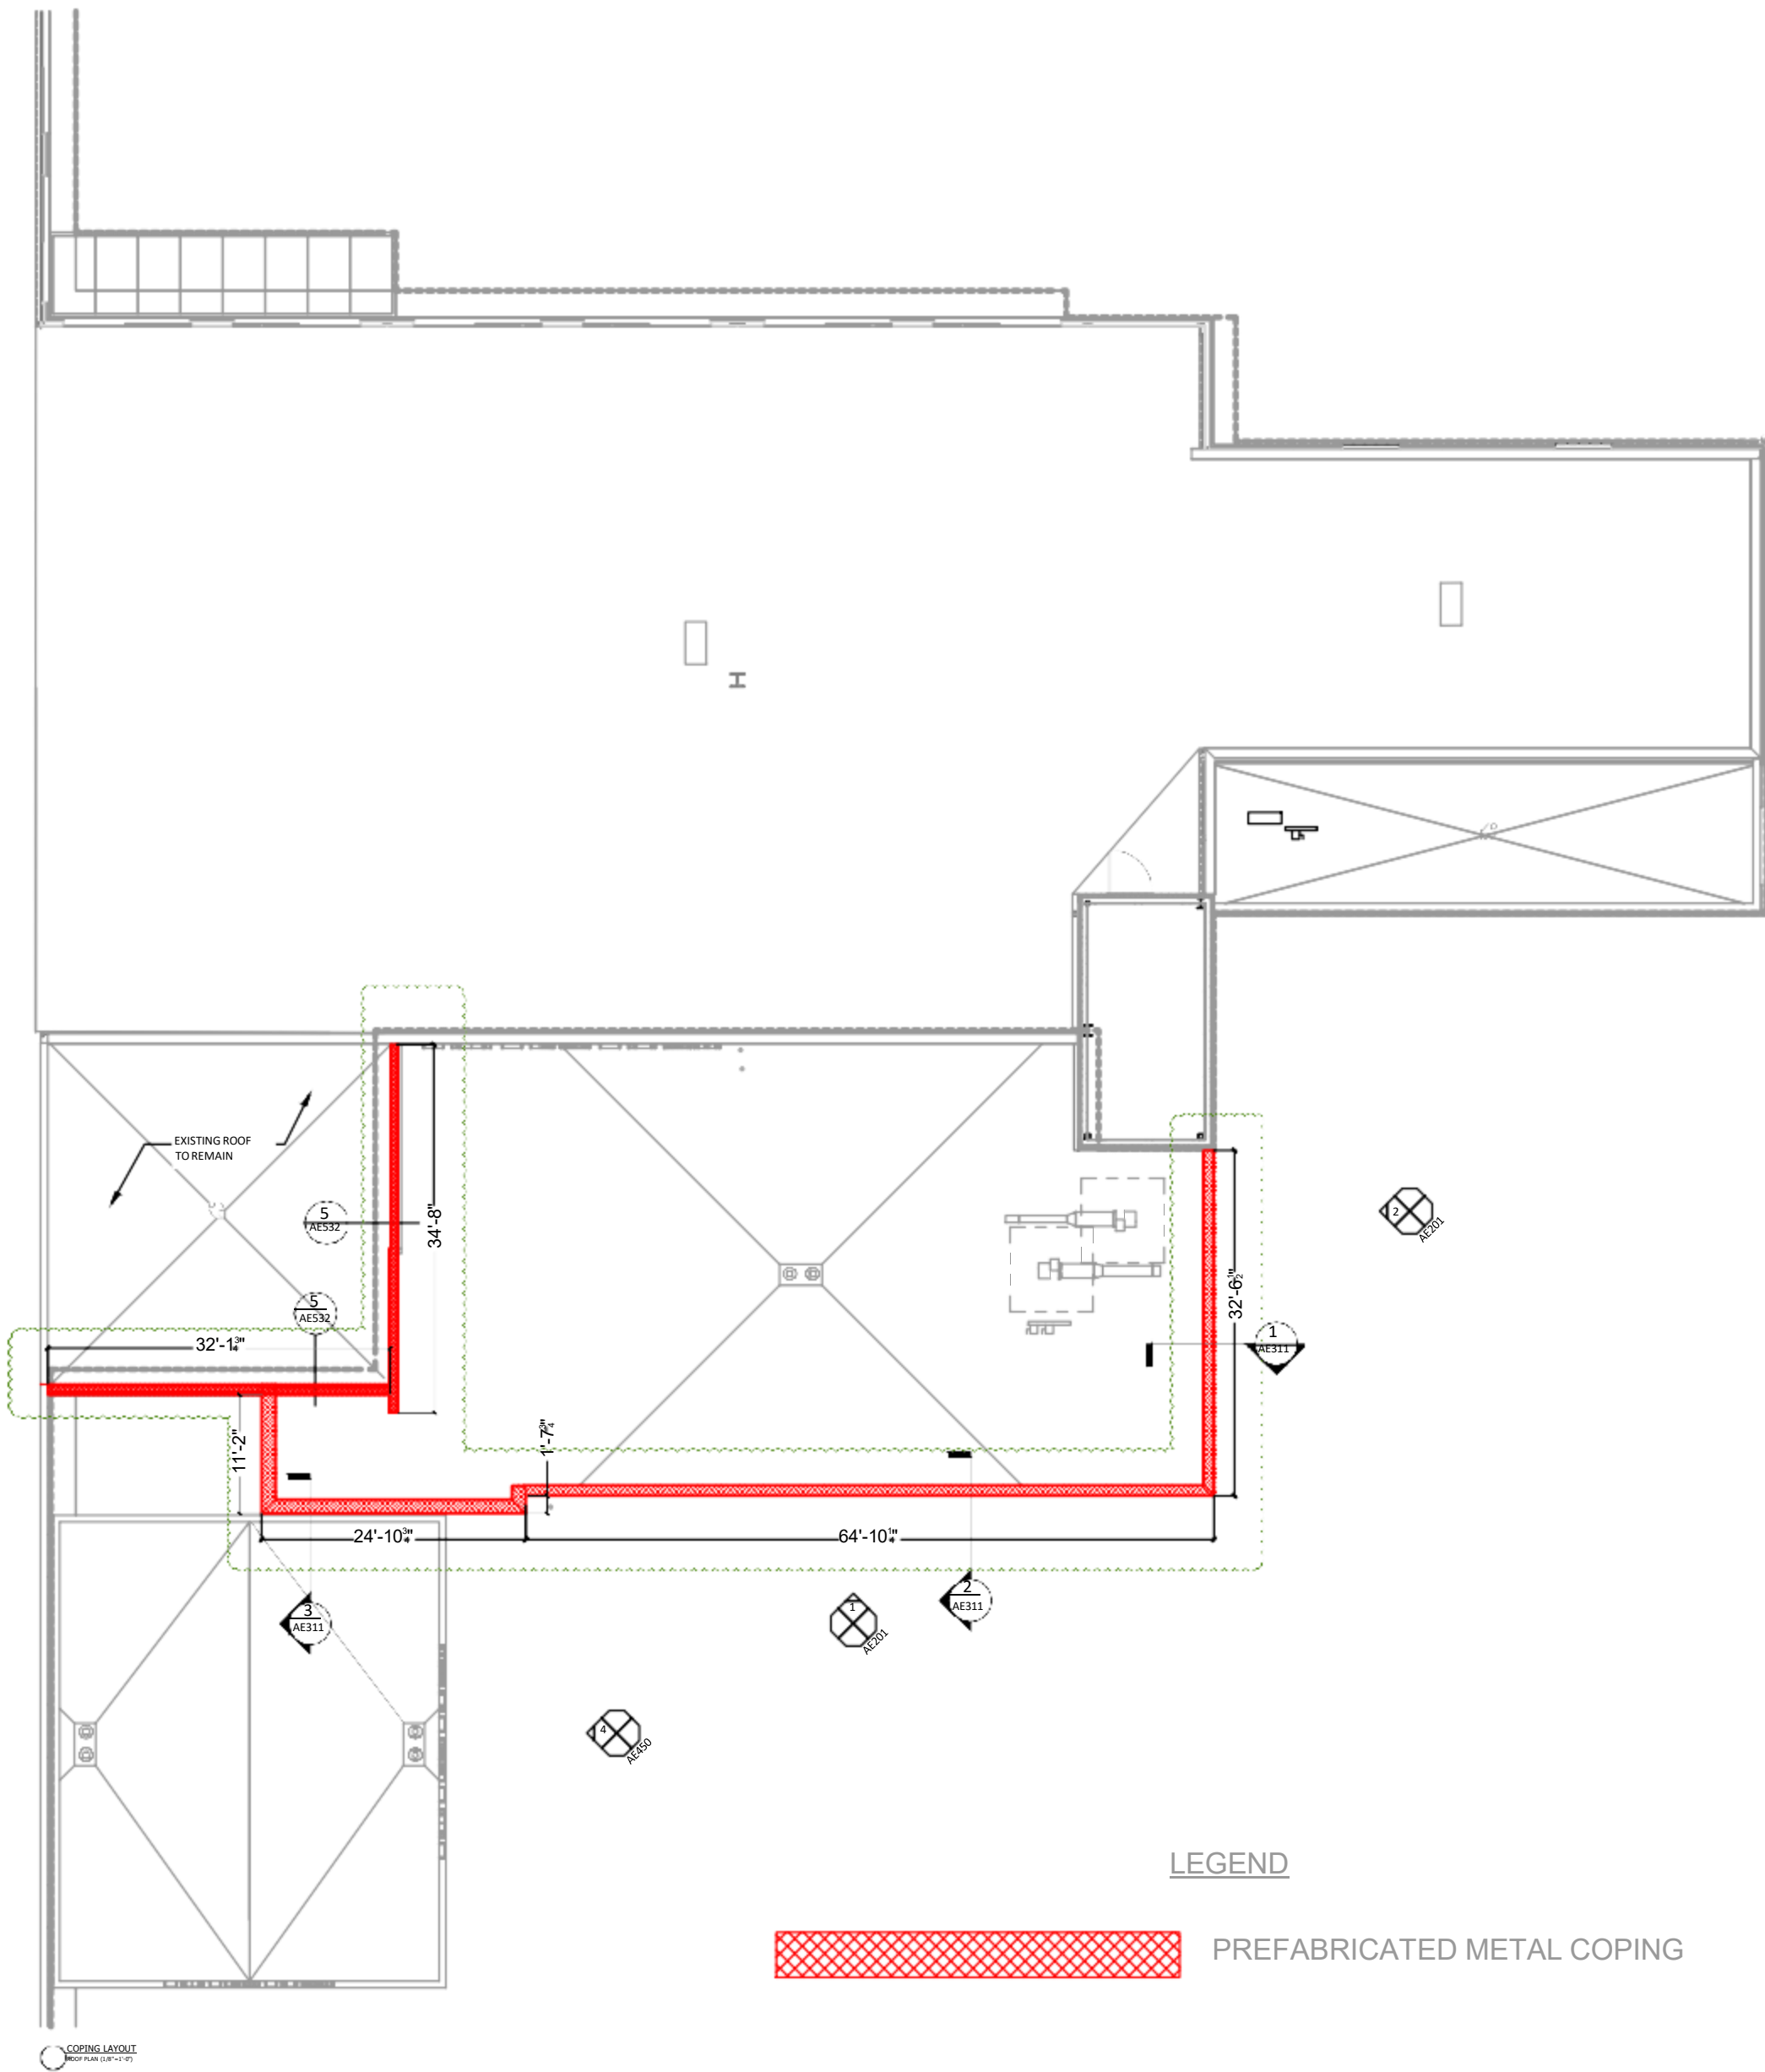

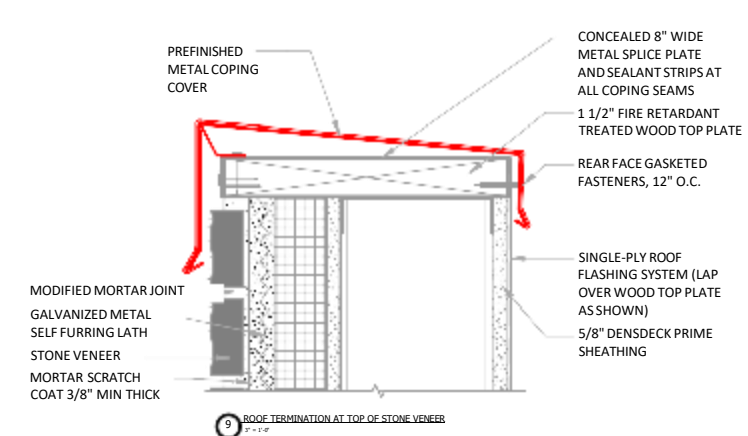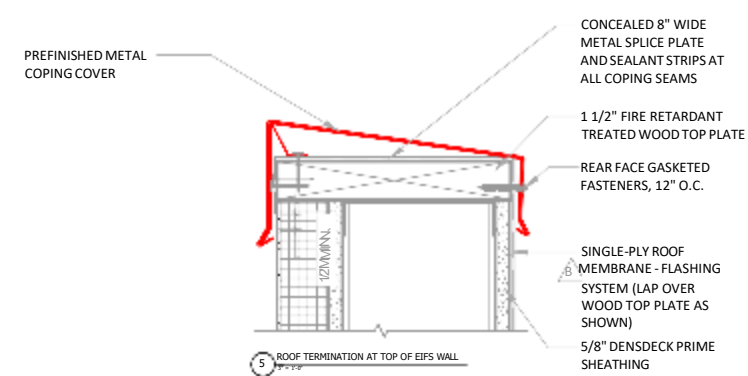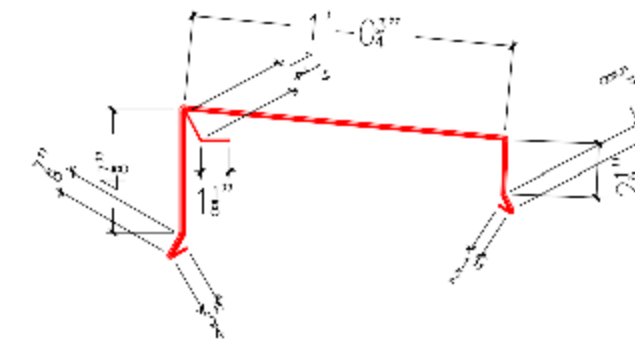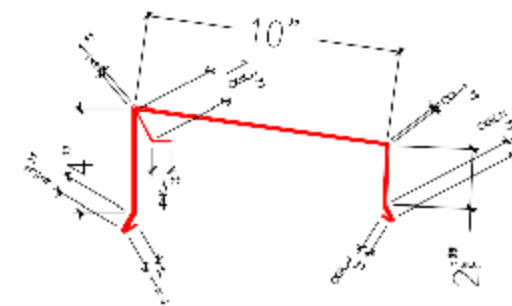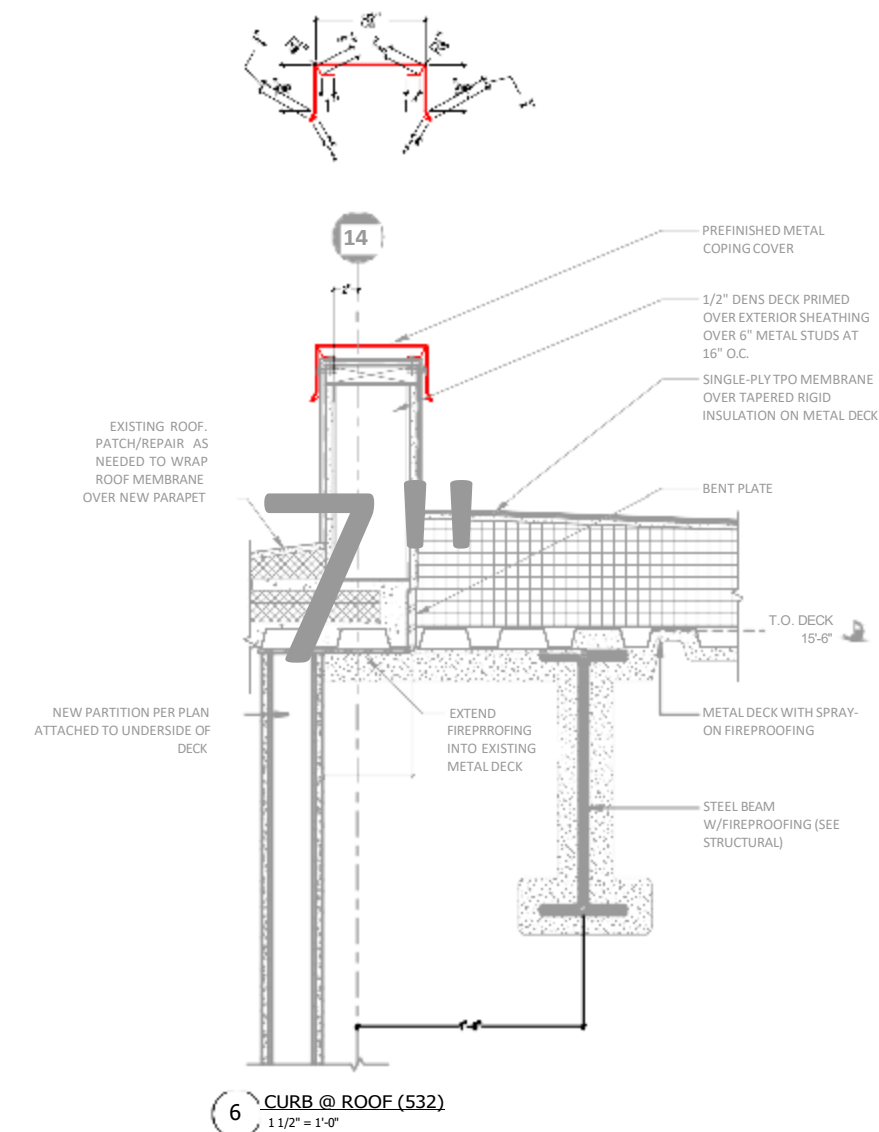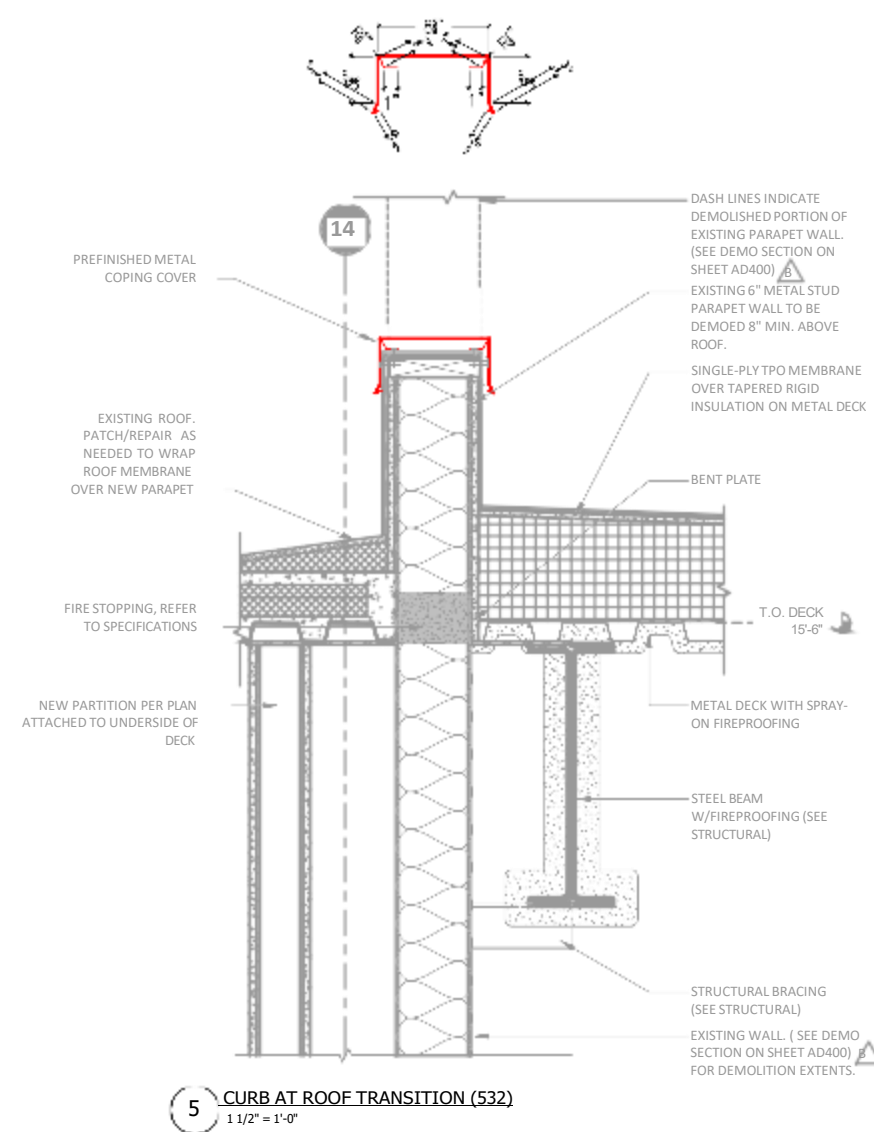


PROJECT: HCA - LEE'S SUMMIT MEDICAL CENTER 2100 SE BLUE PKWY LEE'S SUMMIT, MO 64063	TITLE: METAL COPING DETAILS	CONSULTANT: Contact +1 (646) 971-7555 info@caddrafters.us 4024 Coleman Ave, San Diego, CA, 92110	DRG NO. A-102	DATE: 18-09-25
--	---------------------------------------	---	-------------------------	--------------------------



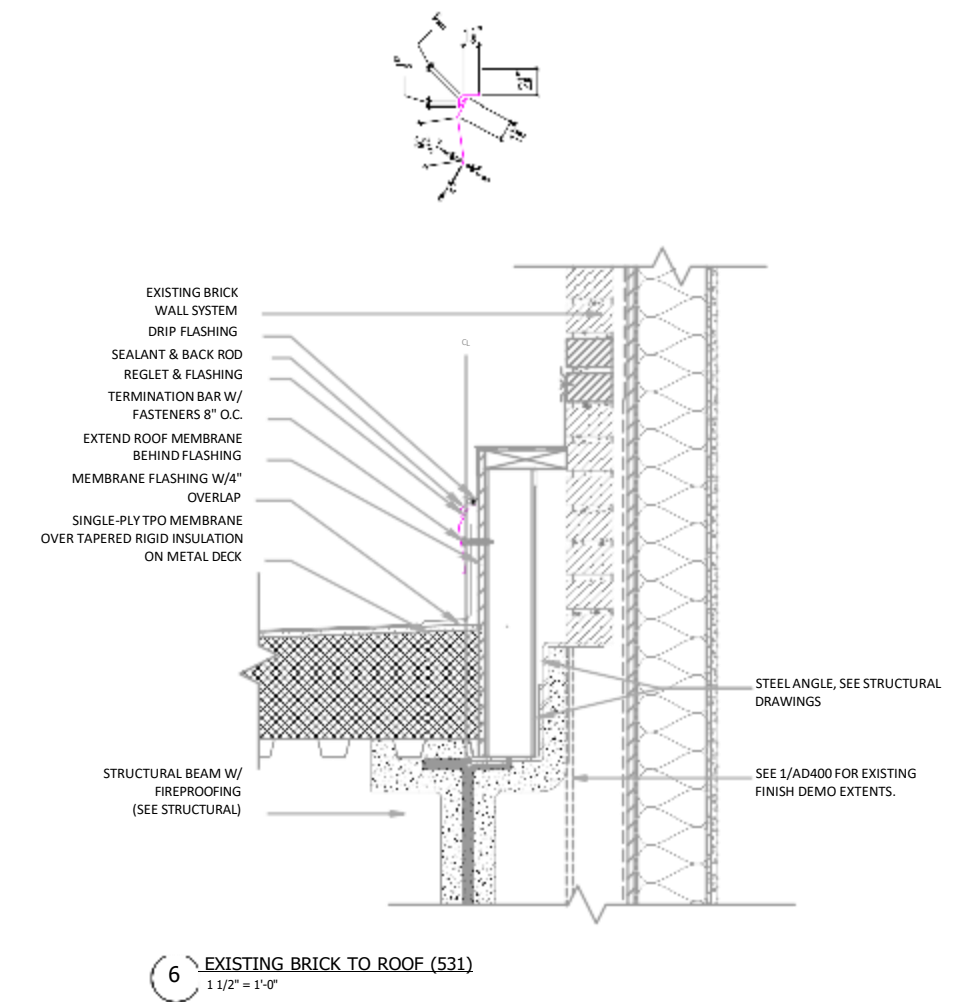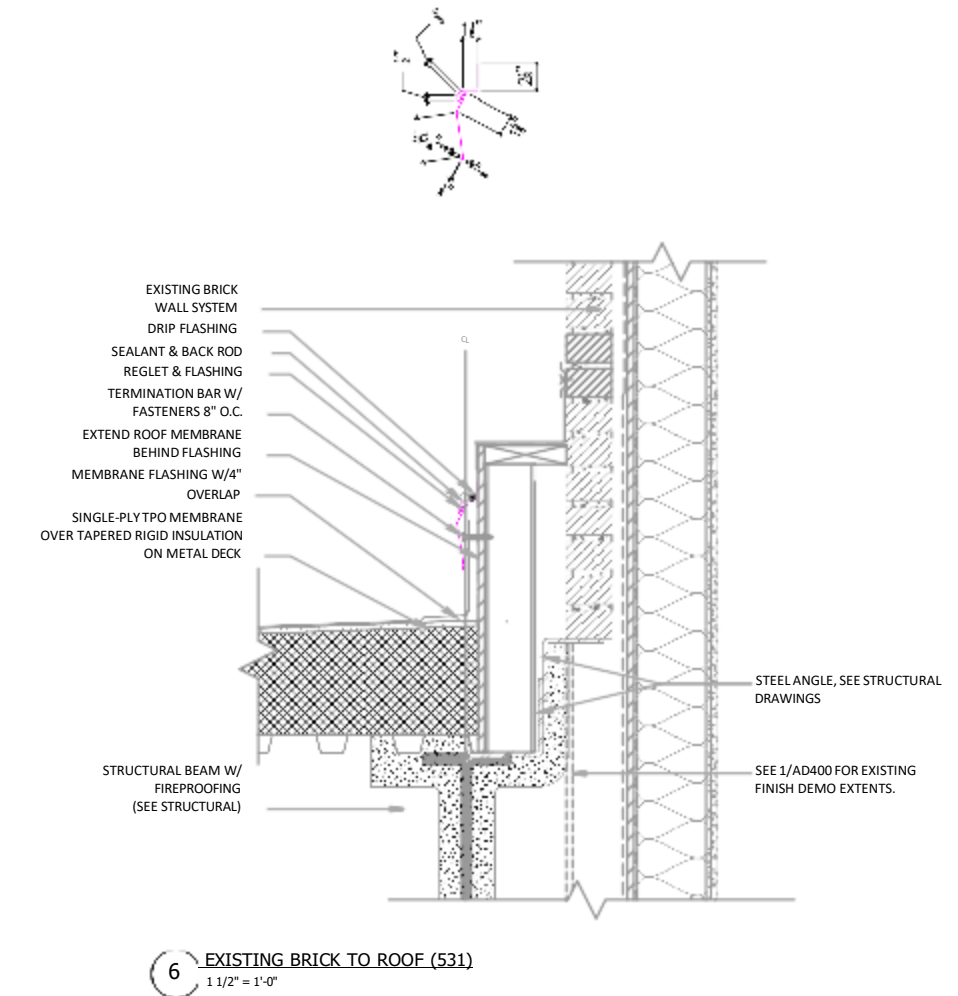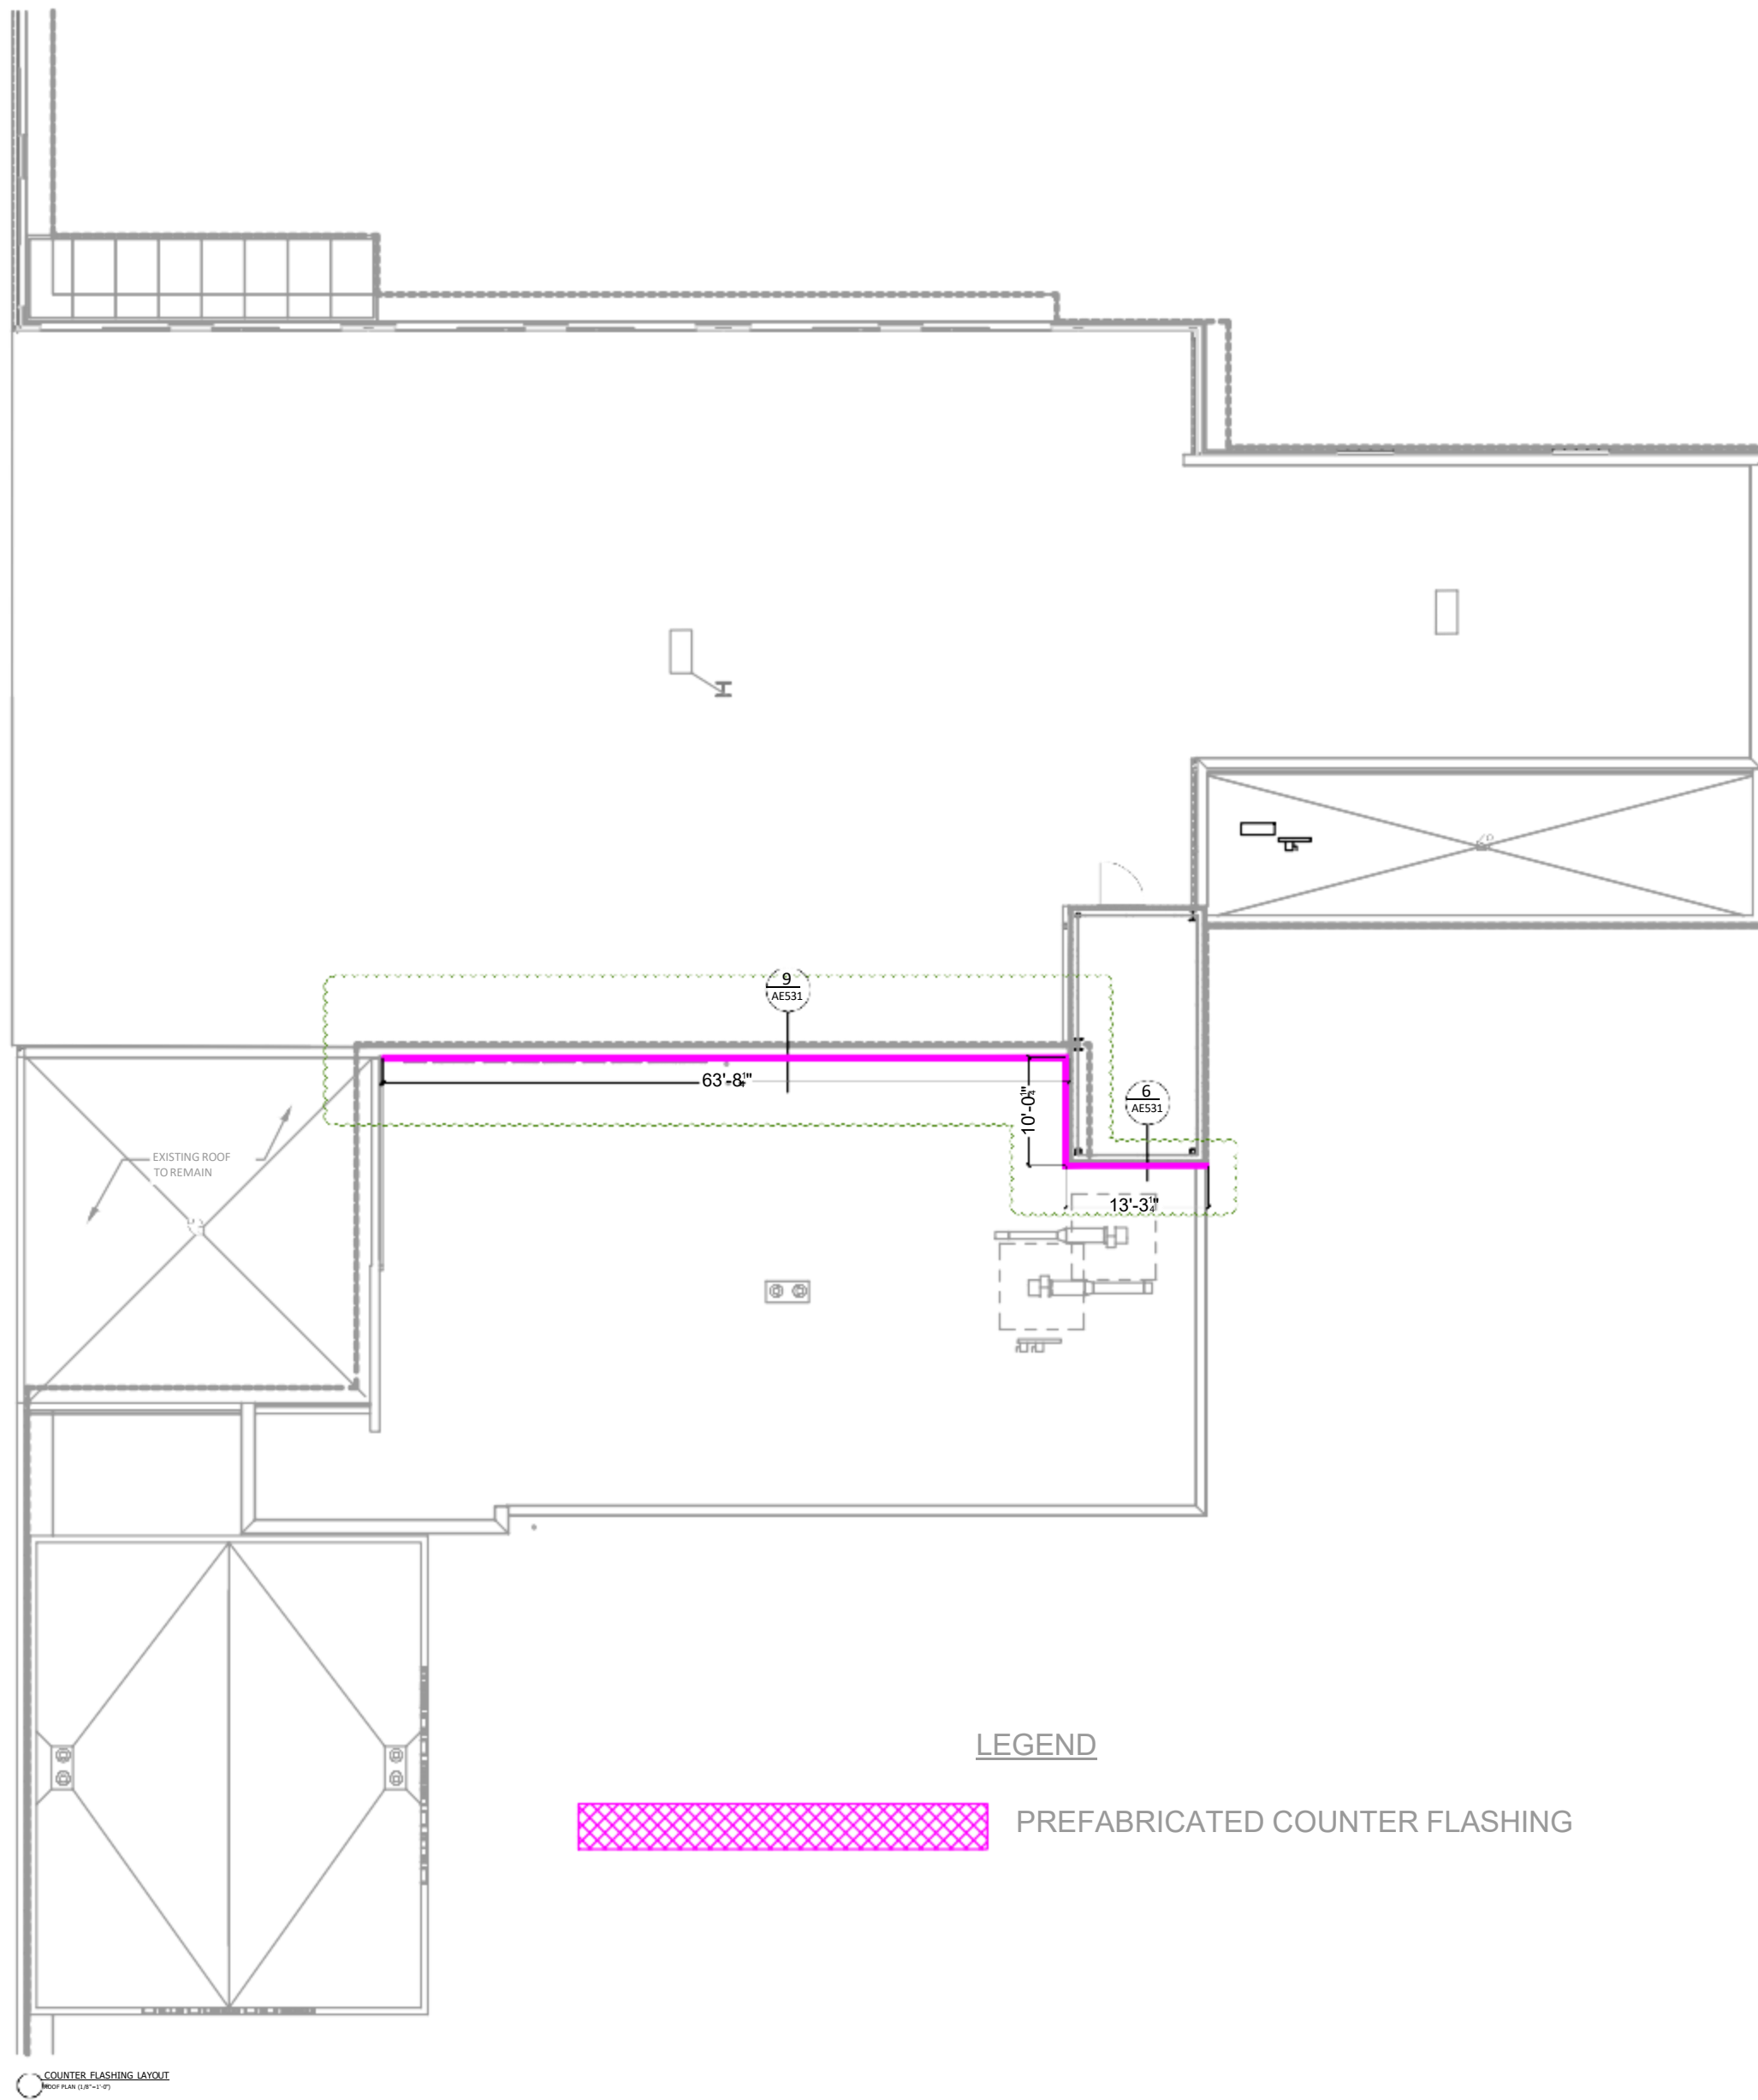

PROJECT: HCA - LEE'S SUMMIT MEDICAL CENTER 2100 SE BLUE PKWY LEE'S SUMMIT, MO 64063	TITLE: METAL COUNTER FLASHING LAYOUT & DETAILS	CONSULTANT: Contact +1 (646) 971-7555 info@caddrafters.us 4024 Coleman Ave, San Diego, CA, 92110	DRG NO. A-103	DATE: 18-09-25
--	--	---	-------------------------	--------------------------






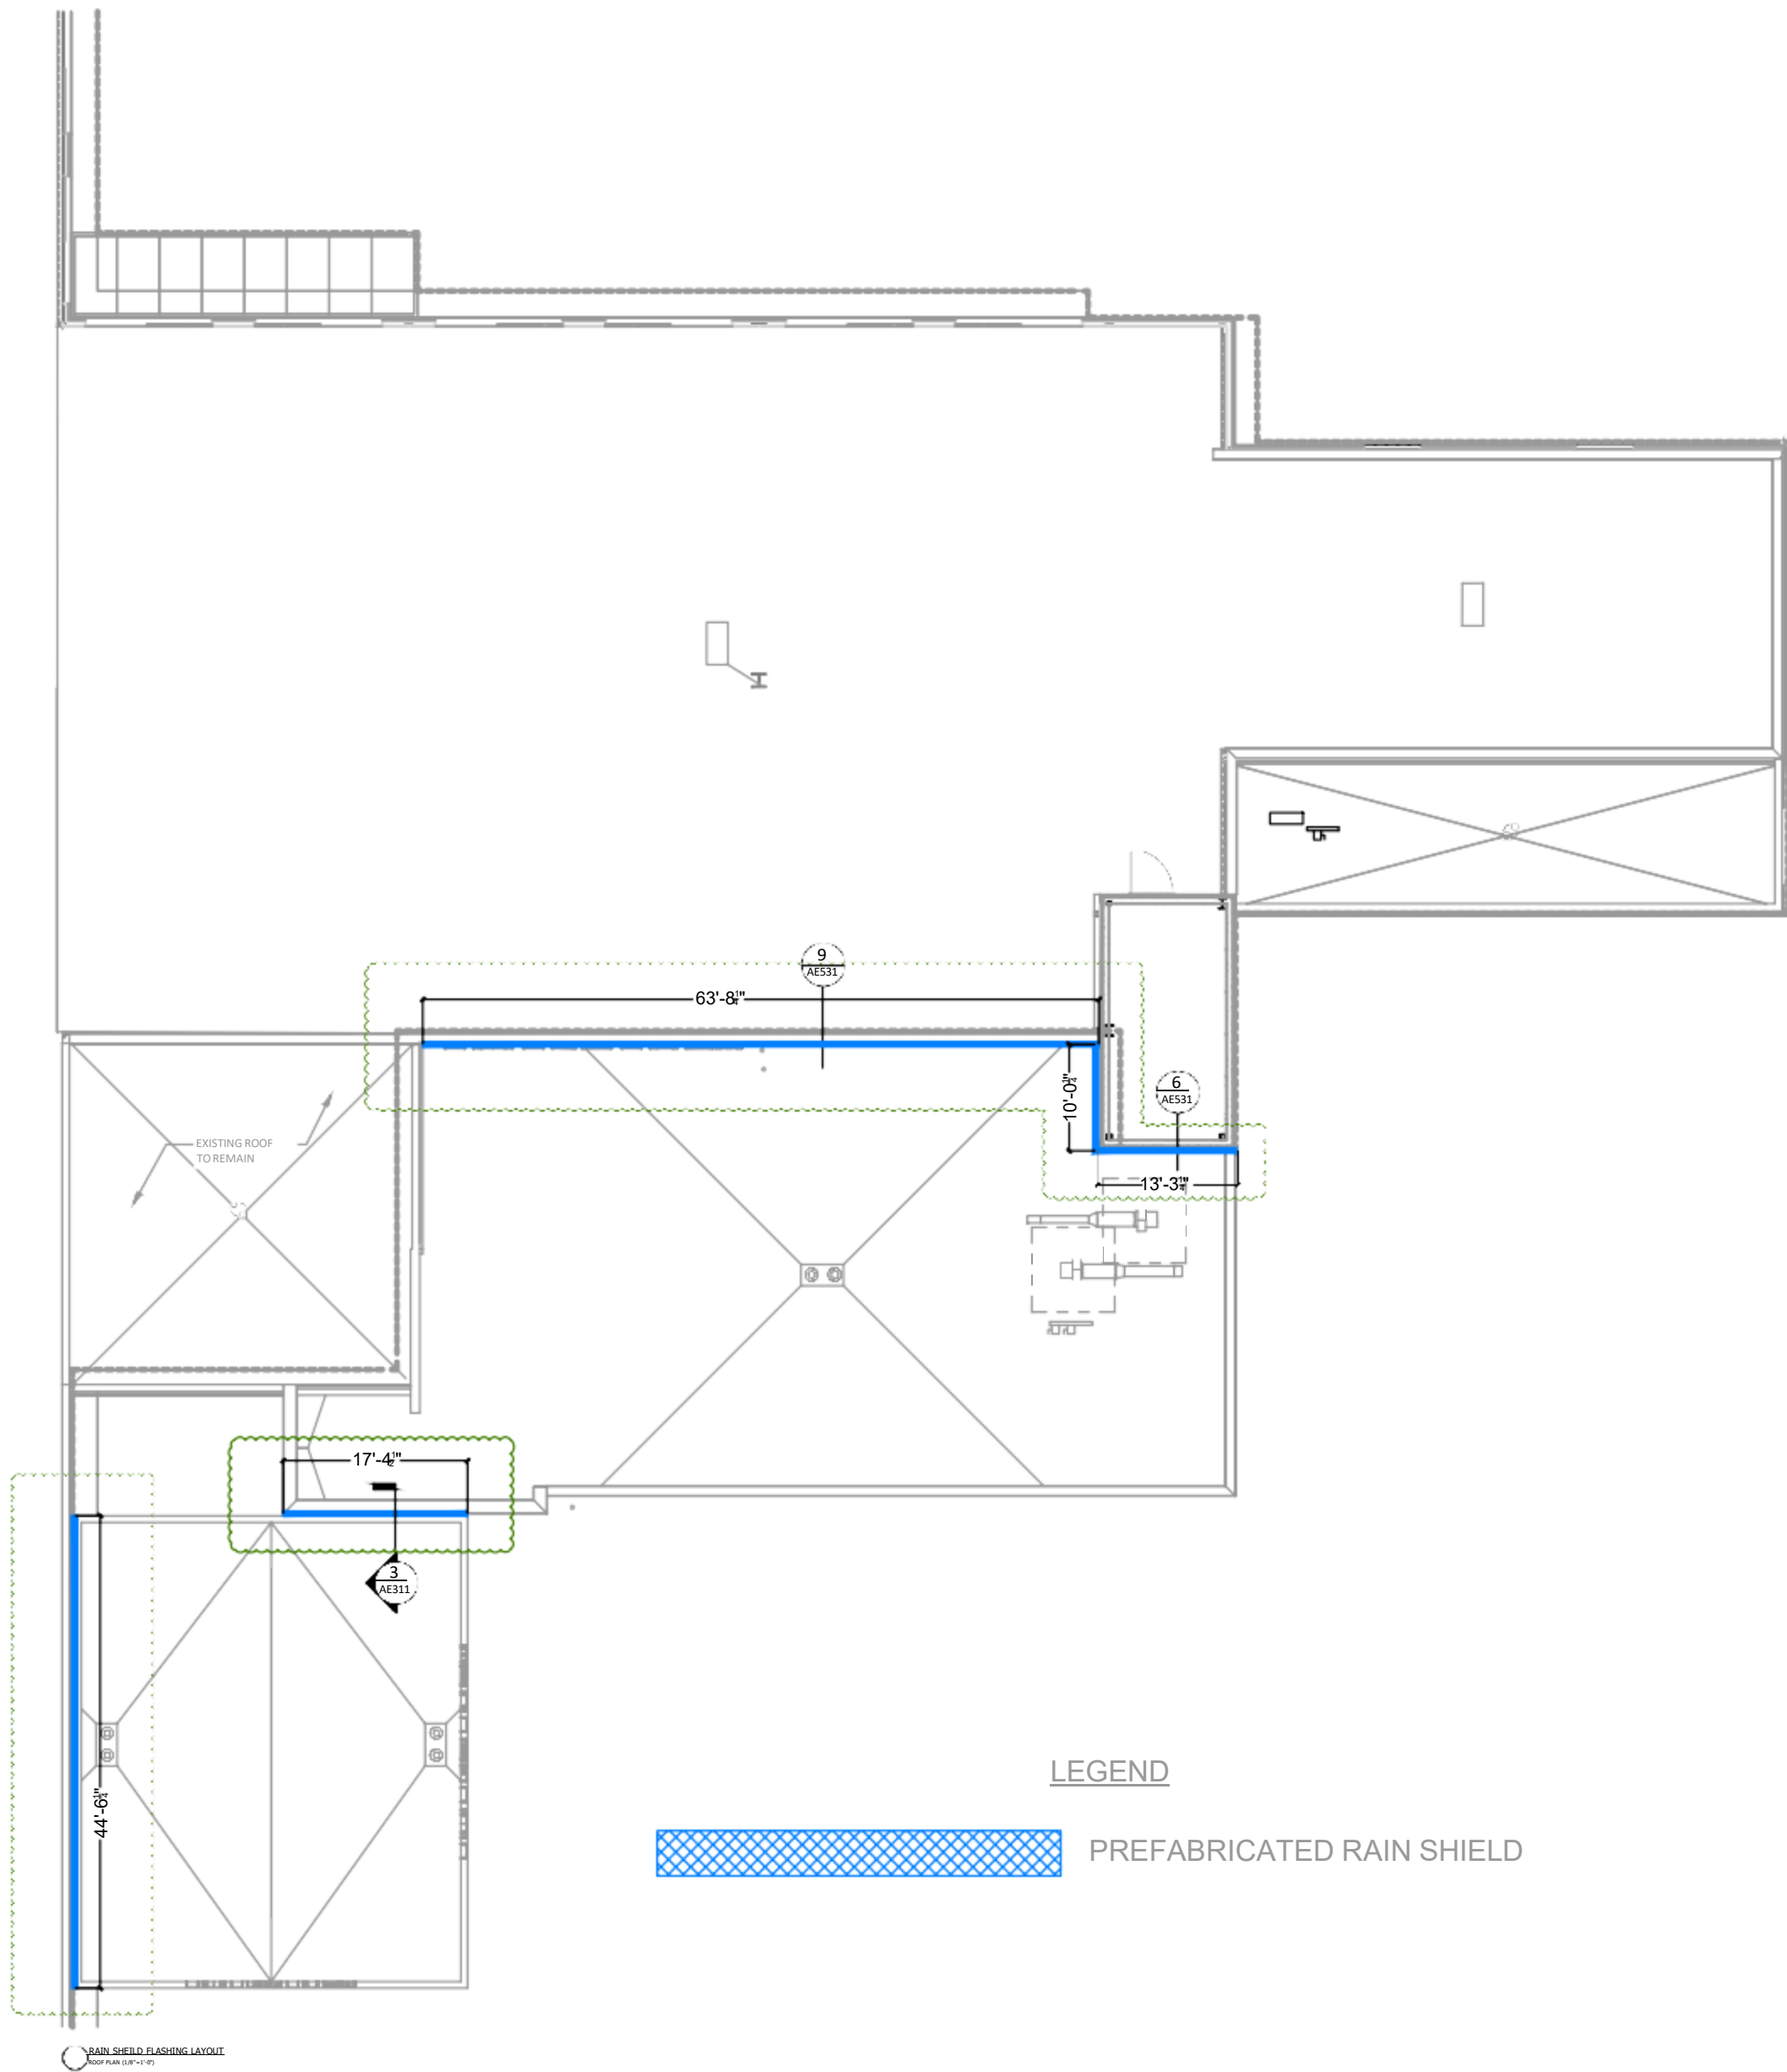

LEGEND



PREFABRICATED RAIN SHIELD

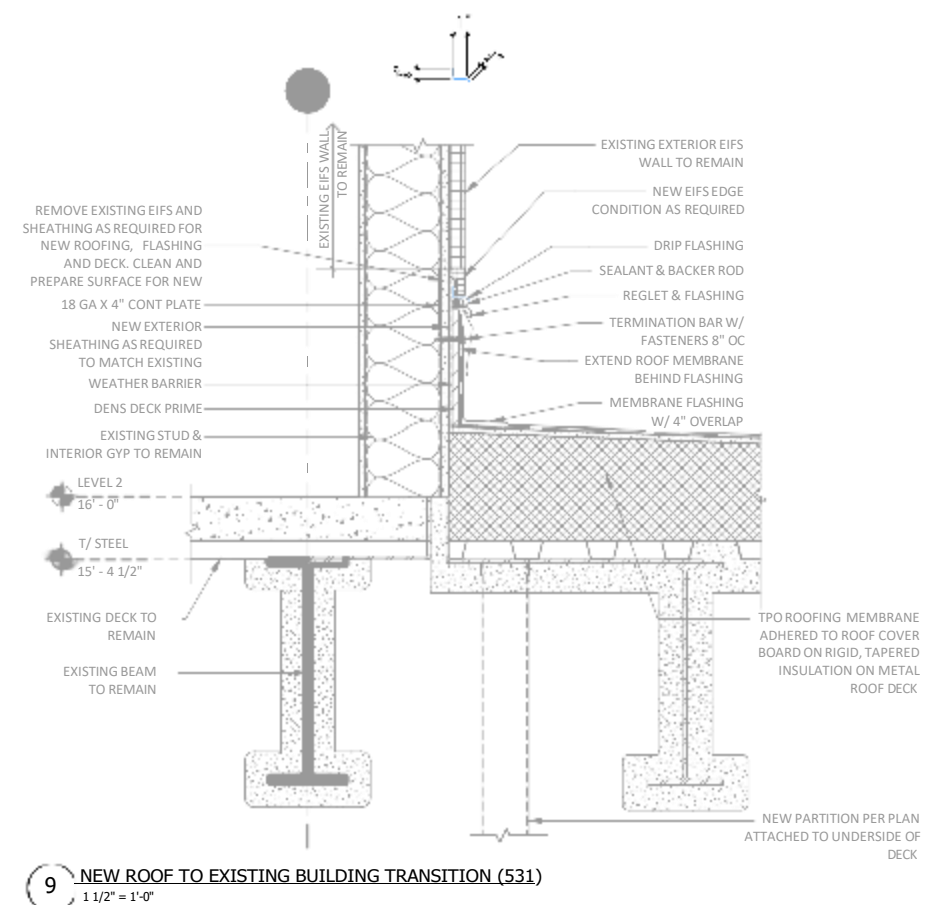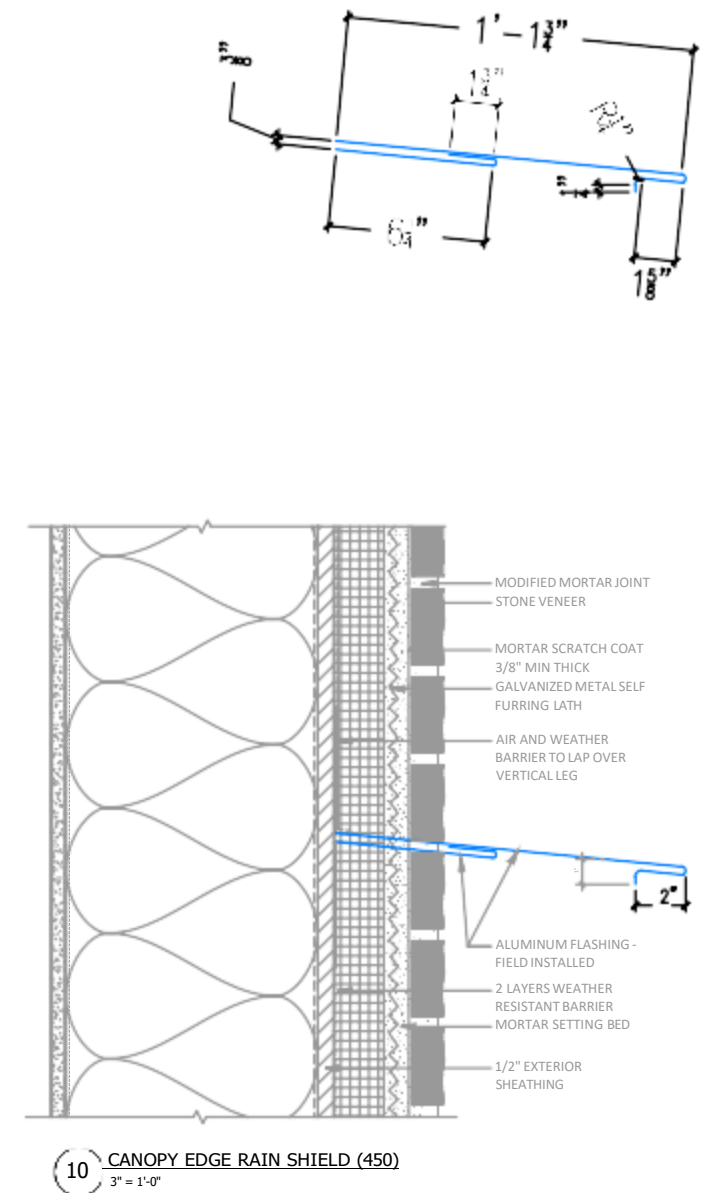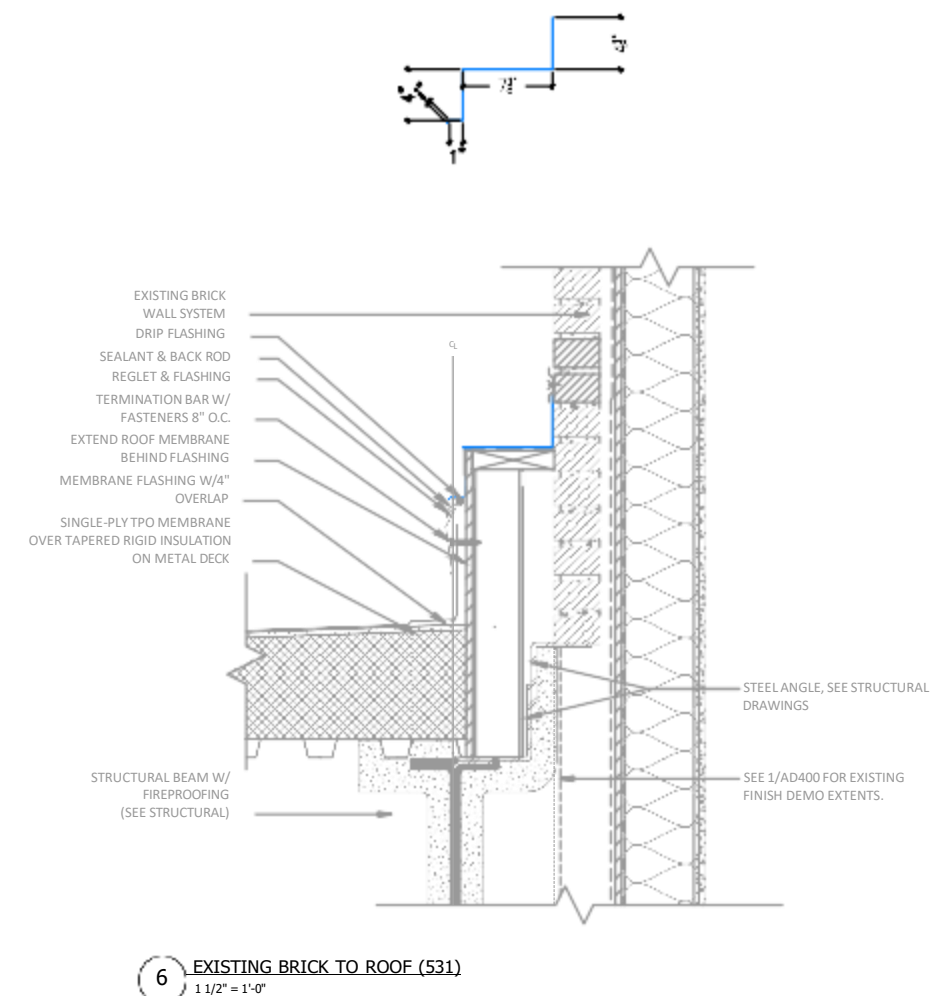

PROJECT:

HCA - LEE'S SUMMIT MEDICAL
CENTER
2100 SE BLUE PKWY LEE'S
SUMMIT, MO 64063

TITLE:

METAL RAIN SHIELD
LAYOUT & DETAILS

CONSULTANT:

Contact
+1 (646) 971-7555
info@caddrafters.us
4024 Coleman Ave, San Diego, CA, 92110






DRG NO.

A-104

DATE:

18-09-25

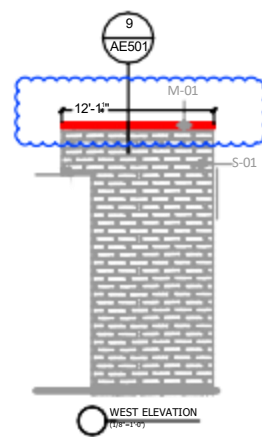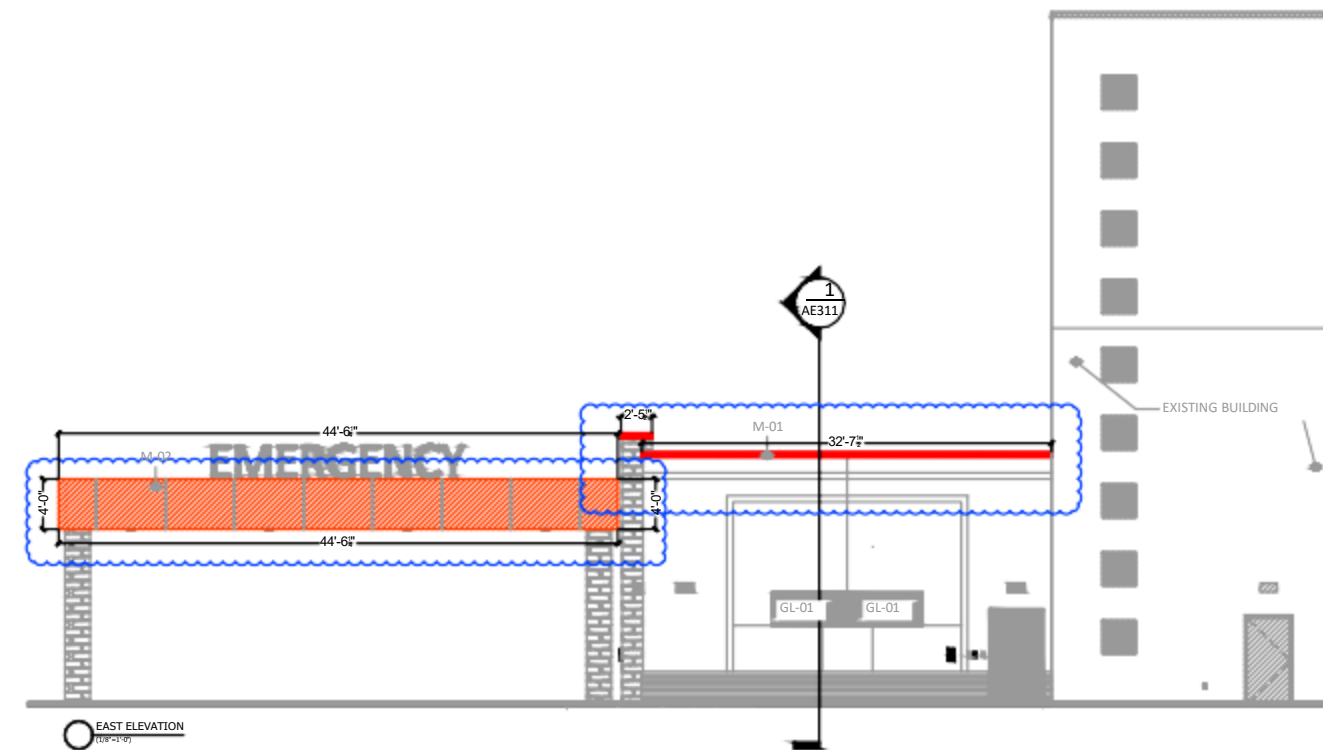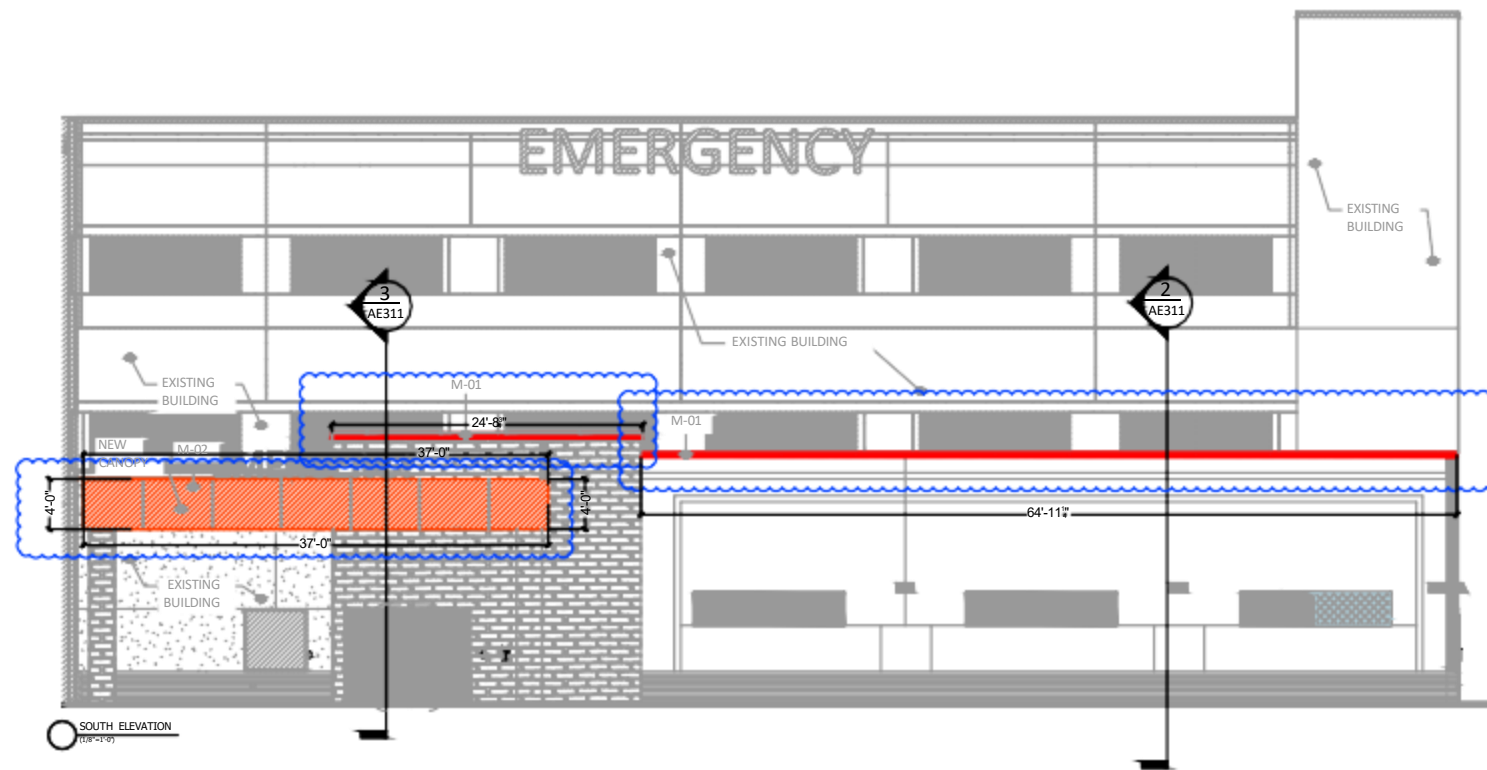

LEGEND

-  PREFABRICATED METAL COPING
-  ALUMINUM COMPOSITE MATERIAL/FASCIA

MATERIAL LEGEND

GL-01	VISION INSULATED GLAZING UNIT
PRODUCT:	TBD
MFR:	TBD
FINISH:	MATCH EXISTING
GL-02	SPANDREL INSULATED GLAZING UNIT
PRODUCT:	TBD
MFR:	TBD
FINISH:	MATCH EXISTING
E-02	EXTERIOR INSULATION FINISH SYSTEM COLOR 2
PRODUCT:	TBD
MFR:	TBD
FINISH:	MATCH EXISTING
B-01	THIN BRICK VENEER
PRODUCT:	TBD
MFR:	TBD
FINISH:	MATCH EXISTING
M-01	PREFINISHED METAL COPING
PRODUCT:	TBD
MFR:	TBD
FINISH:	MATCH EXISTING
M-02	METAL CANOPY
PRODUCT:	TBD
MFR:	TBD
FINISH:	MATCH EXISTING
R-01	EIFS AND STONE REVEAL
PRODUCT:	TBD
MFR:	TBD
FINISH:	MATCH EXISTING
S-01	STONE VENEER
PRODUCT:	TBD
MFR:	TBD
FINISH:	MATCH EXISTING

PROJECT:

HCA - LEE'S SUMMIT MEDICAL
CENTER
2100 SE BLUE PKWY LEE'S
SUMMIT, MO 64063

TITLE:

EXTERIOR BUILDING
ELEVATIONS

CONSULTANT:

Contact
+1 (646) 971-7555
info@caddrafters.us
4024 Coleman Ave, San Diego, CA, 92110












DRG NO.

A-105

DATE:

18-09-25

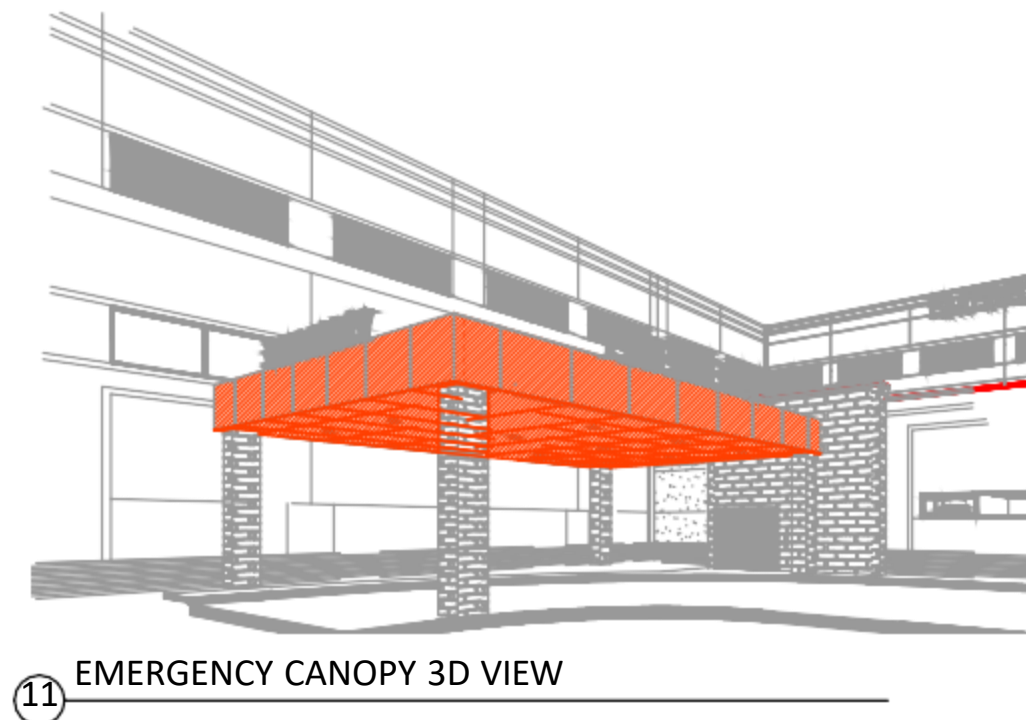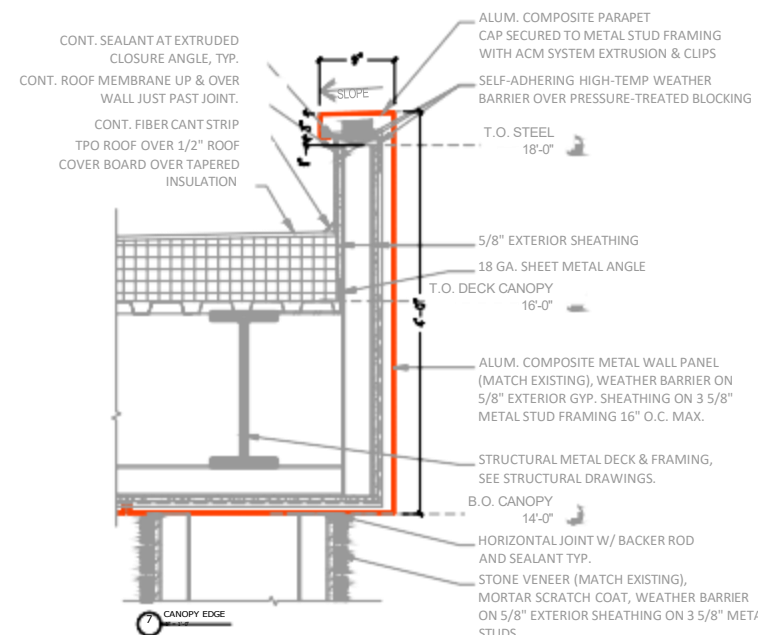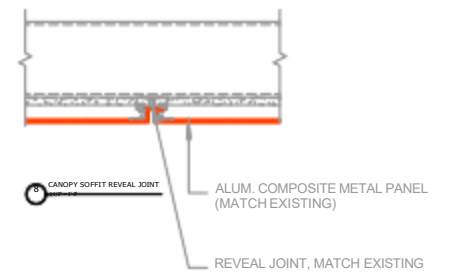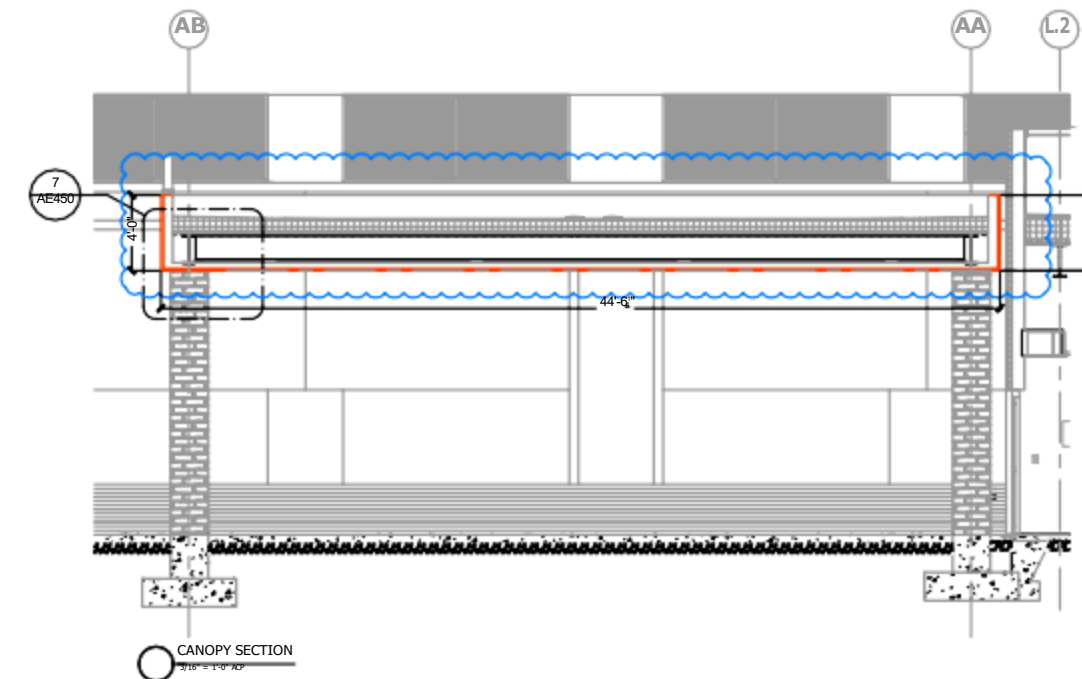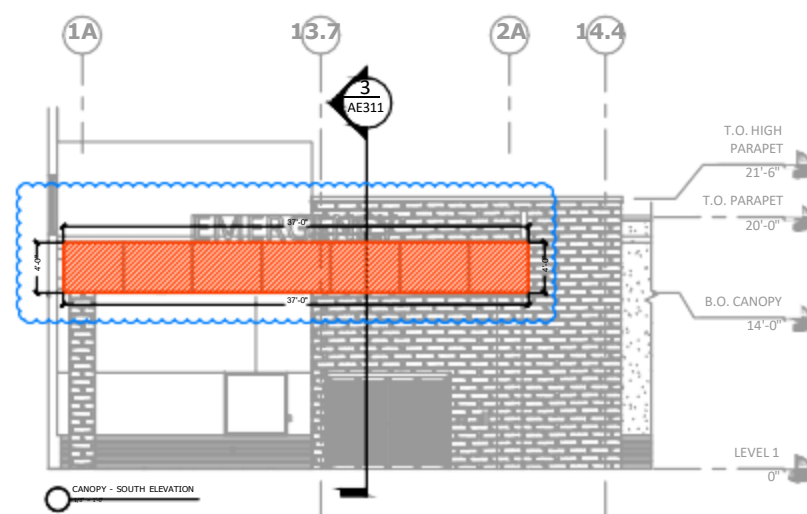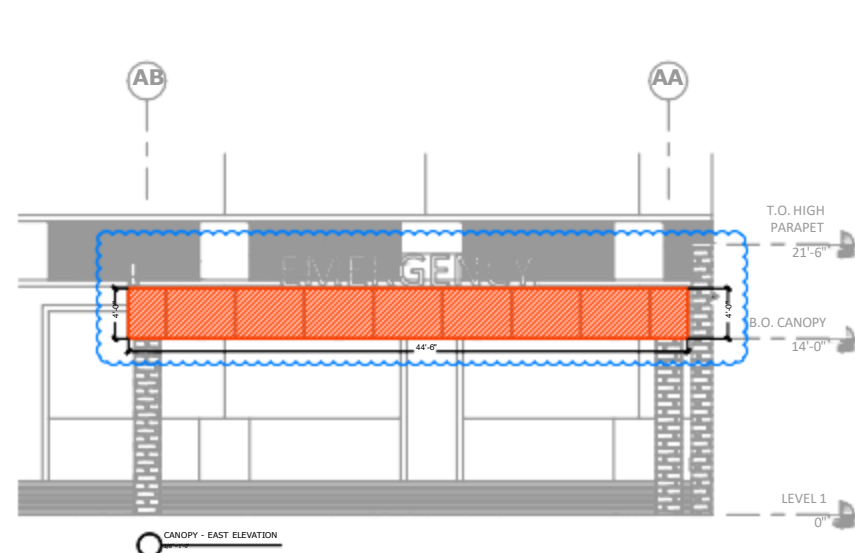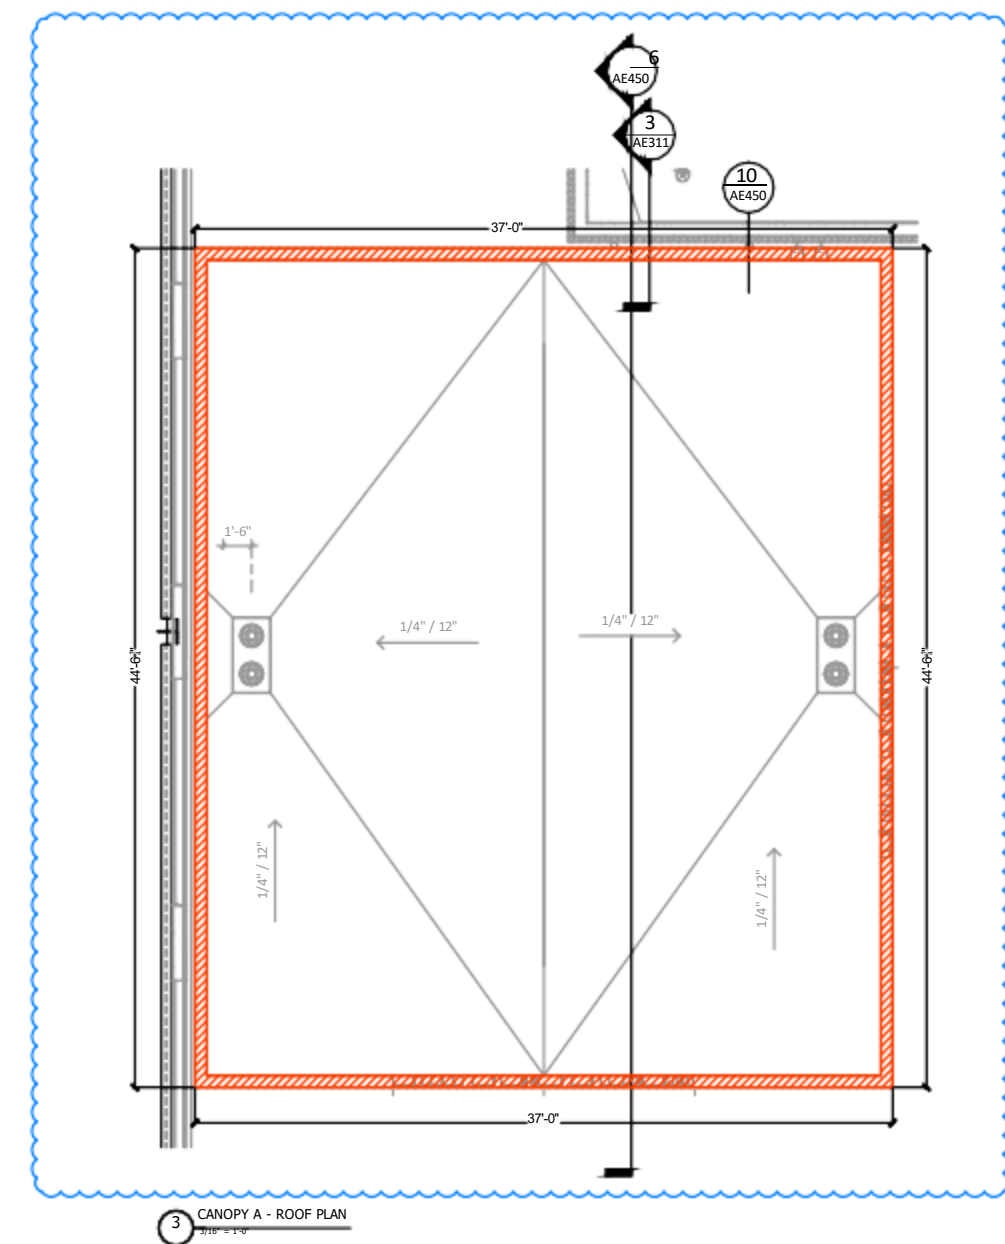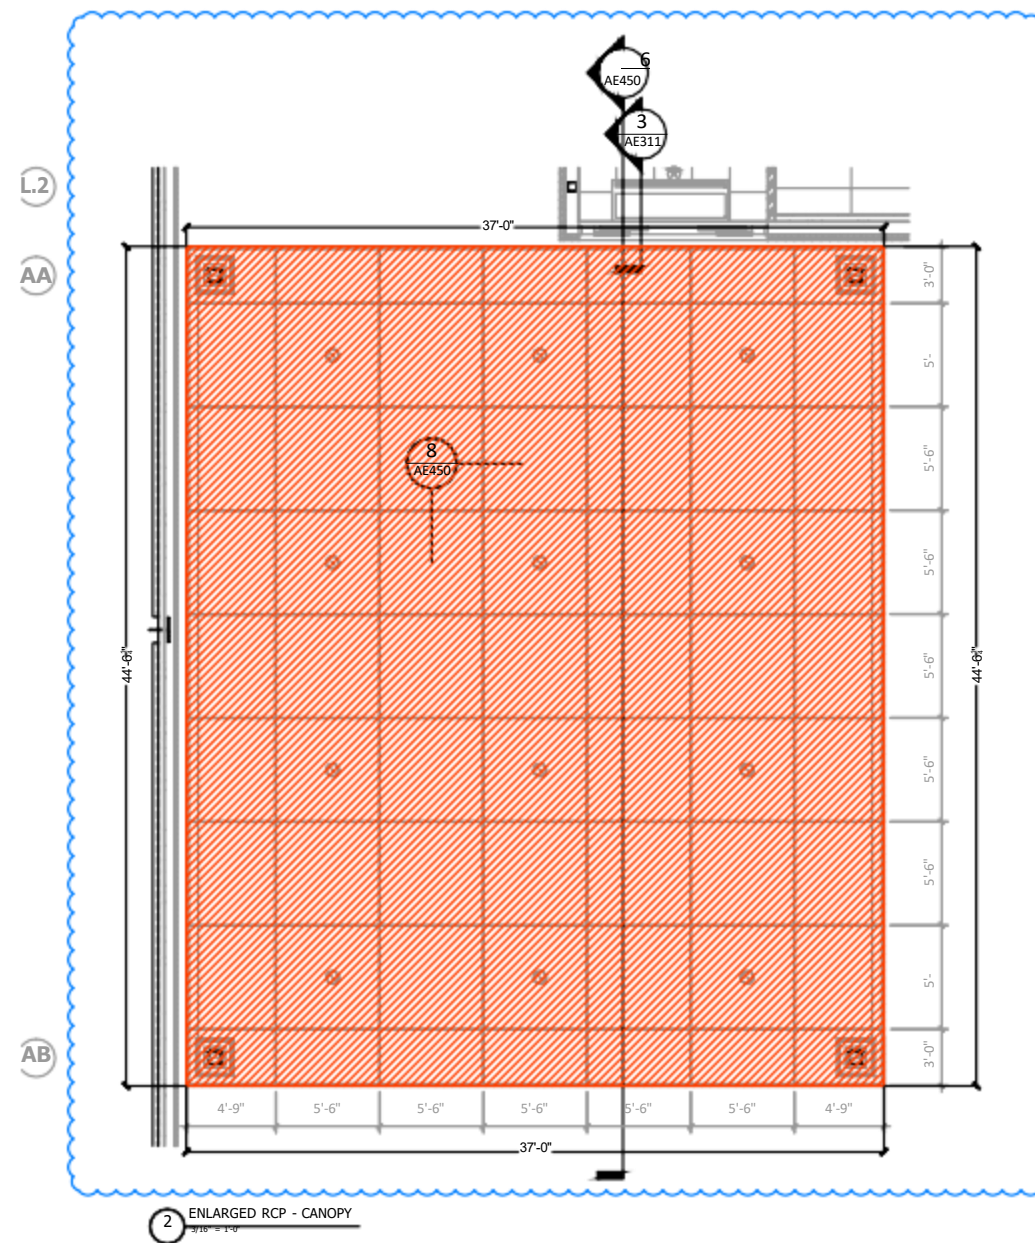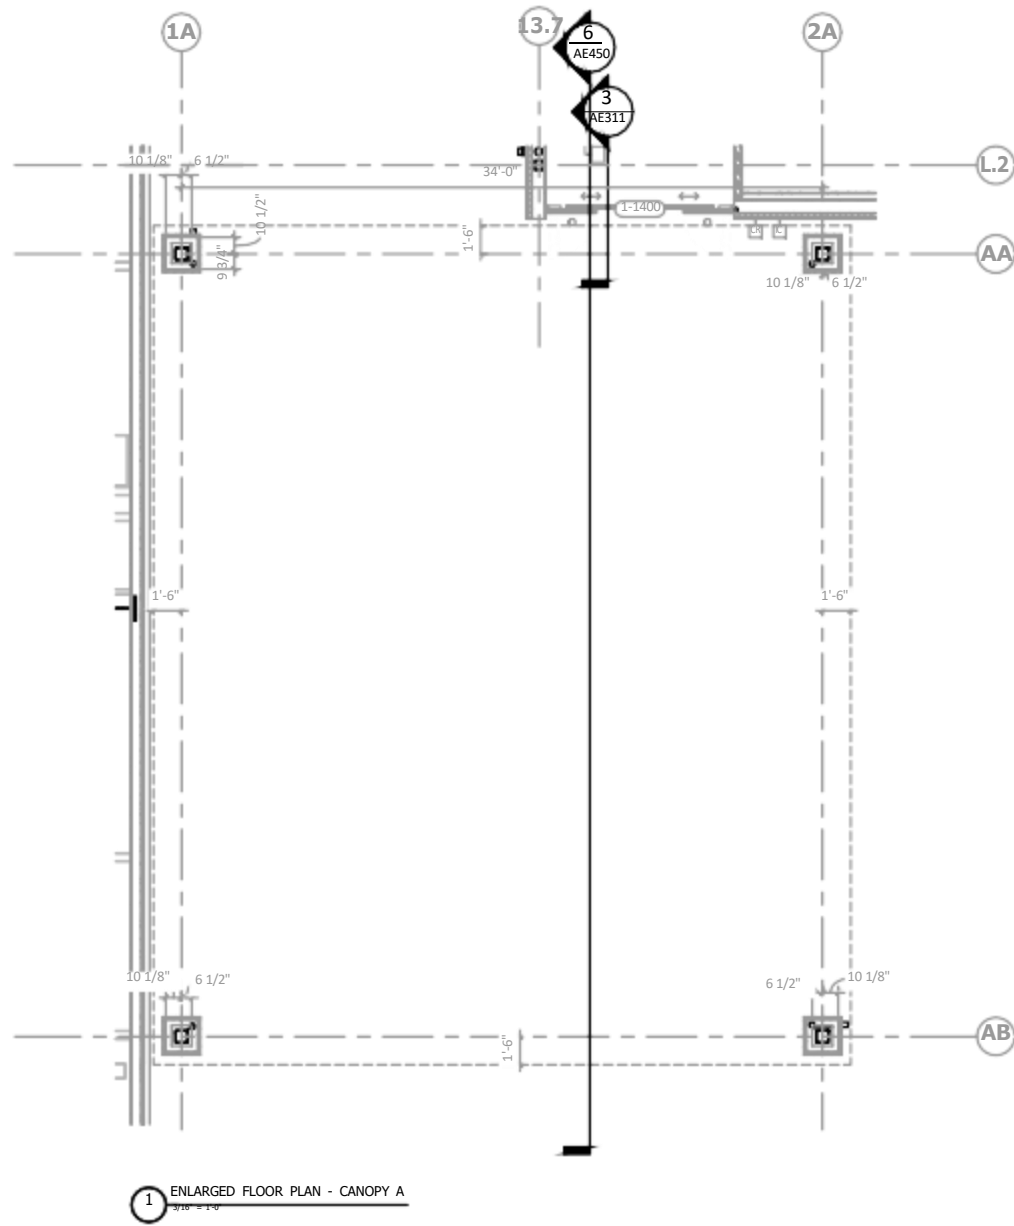

LEGEND

ALUMINUM COMPOSITE MATERIAL/
FASCIA/COPING/SOFFIT

PROJECT:	HCA - LEE'S SUMMIT MEDICAL CENTER 2100 SE BLUE PKWY LEE'S SUMMIT, MO 64063	TITLE:	ENLARGED CANOPY PLANS, SECTIONS & DETAILS	CONSULTANT:	Contact +1 (646) 971-7555 info@caddrafters.us 4024 Coleman Ave, San Diego, CA, 92110	DRG NO.	A-106	DATE:	18-09-25
----------	---	--------	--	-------------	---	---------	-------	-------	----------

